

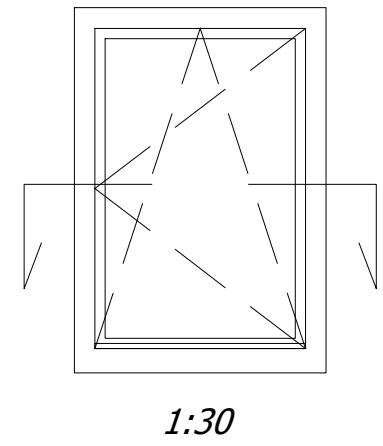





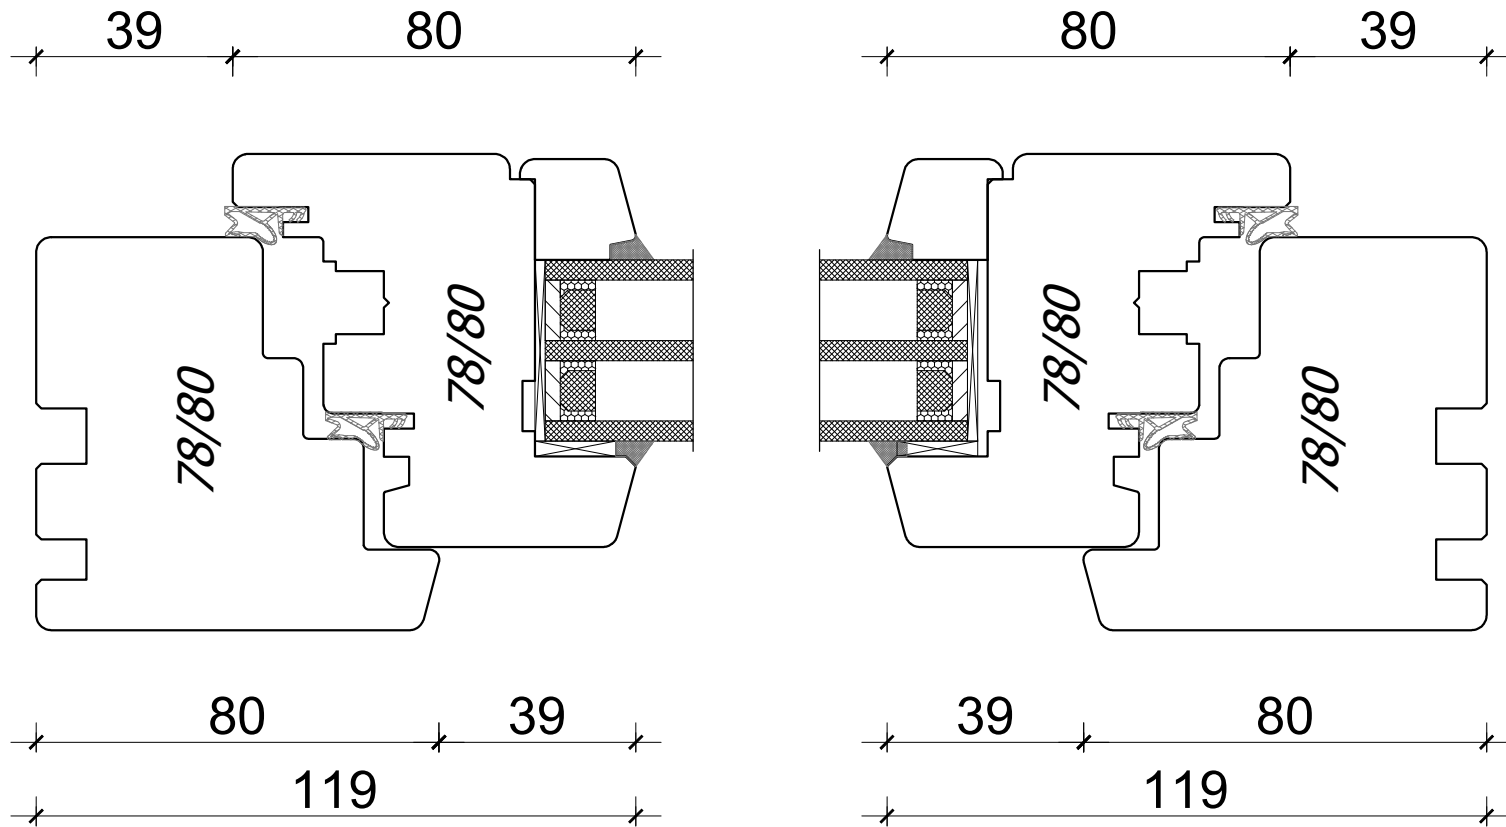


PPUH DARIUSZ MALEC

78-200 Białogard, ul. Królowej Jadwigi 13E tel. 94 312 24 77 NIP: 669-000-73-06
www.malecokna.pl malec@malecokna.pl kalita@malecokna.pl

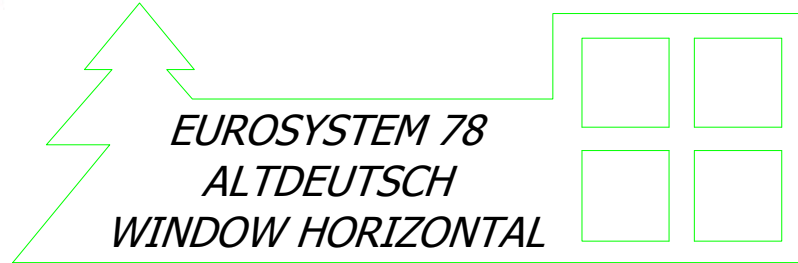


*A4, 1:1,5
Author: Jan Kalita
PPUH Malec*

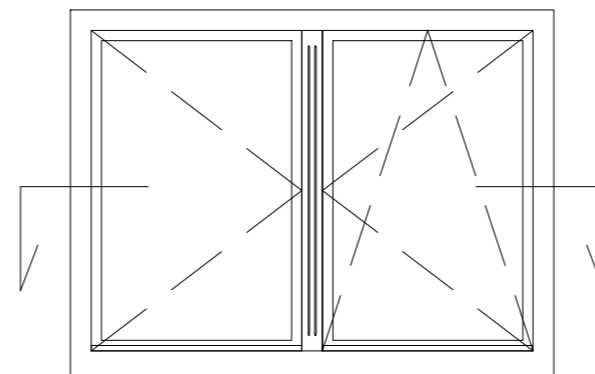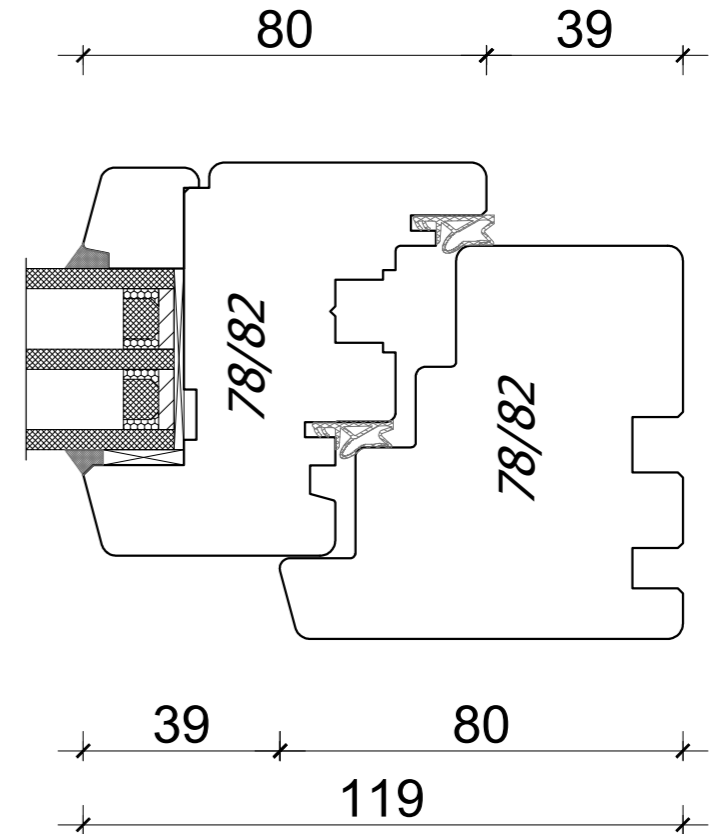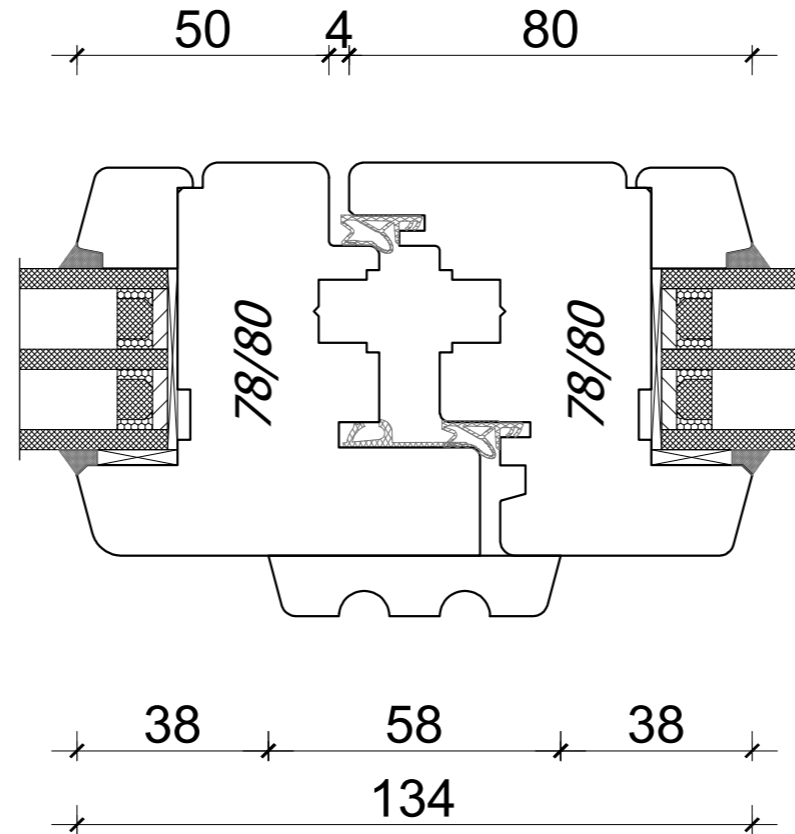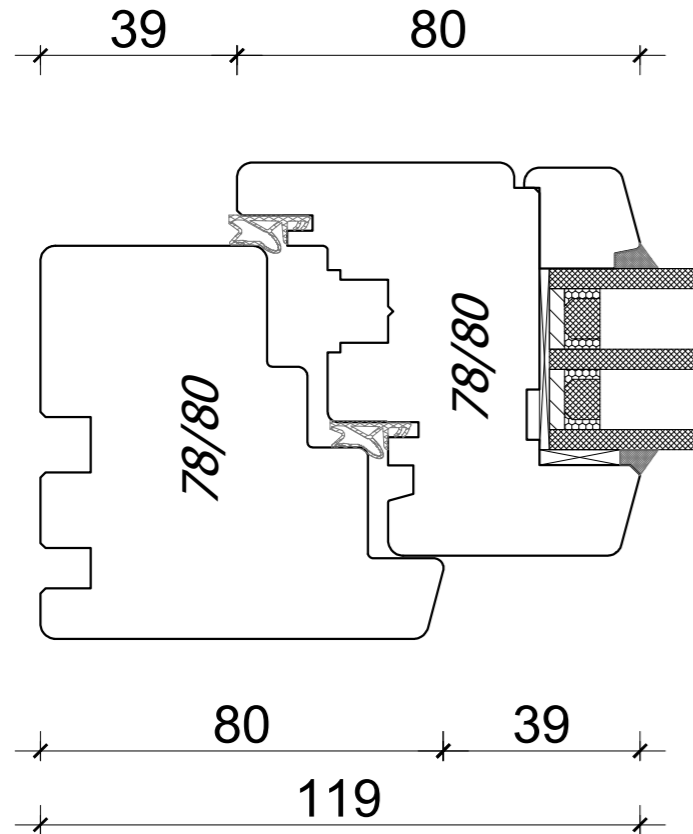


1:30


*EUROSYSTEM IV 78
ALTDEUTSCH
FIXED WINDOW*

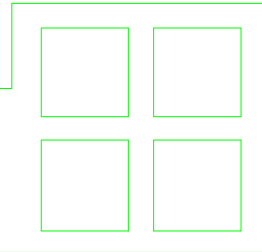

80

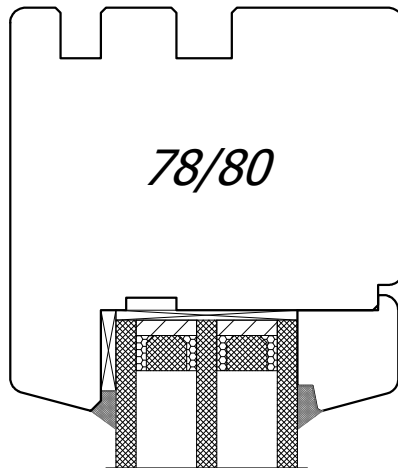


80

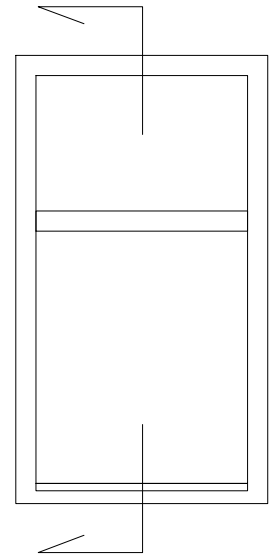

1:30

*Kämpferprofil
- proposition*


80

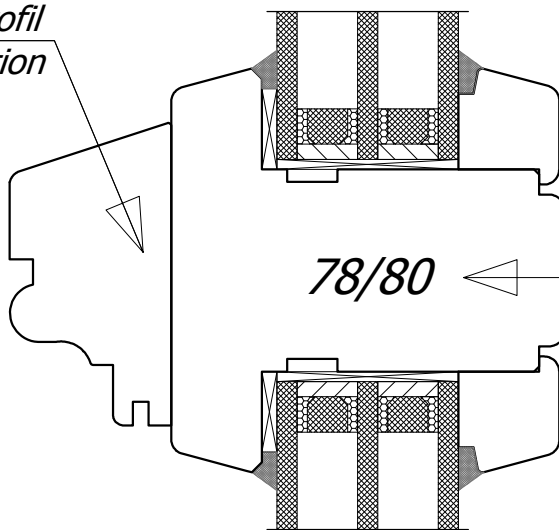

*Construction Bar
With Kämpferprofil*

78/80








82
58
24




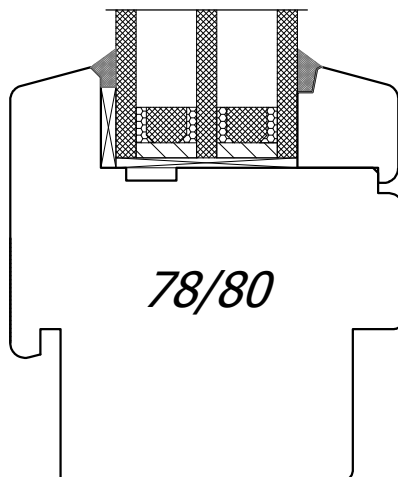






82
30



A4, 1:1,5

Author: Jan Kalita
PPUH Malec

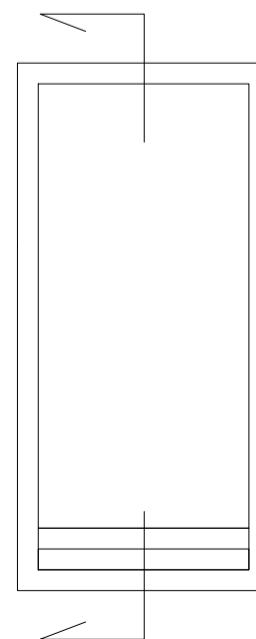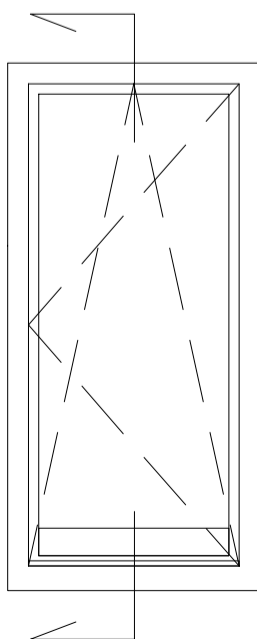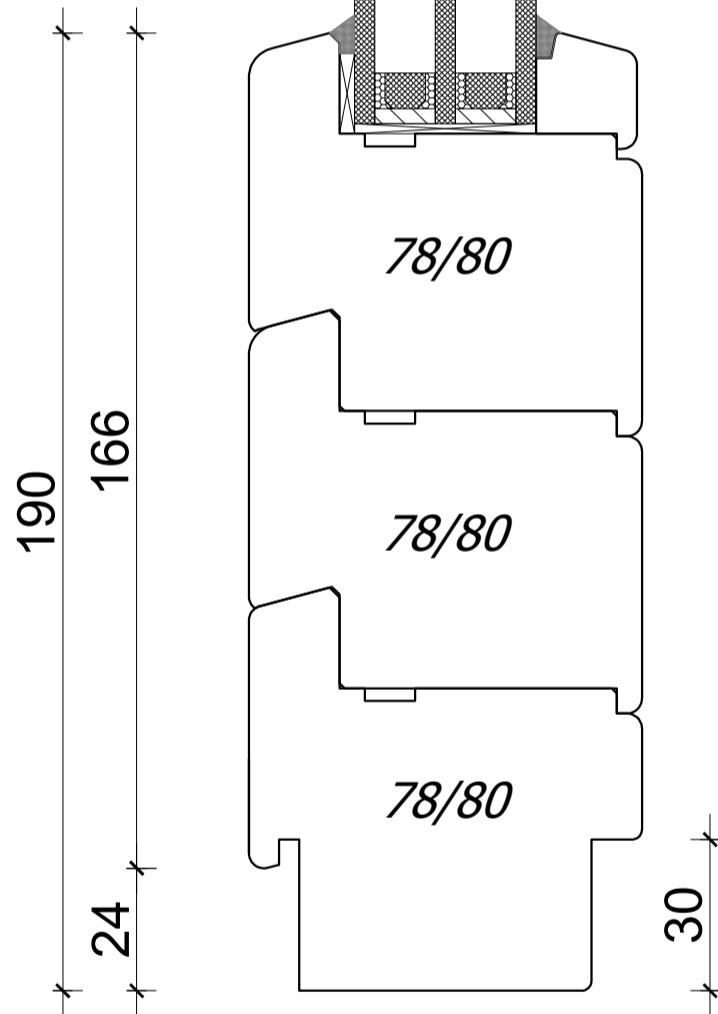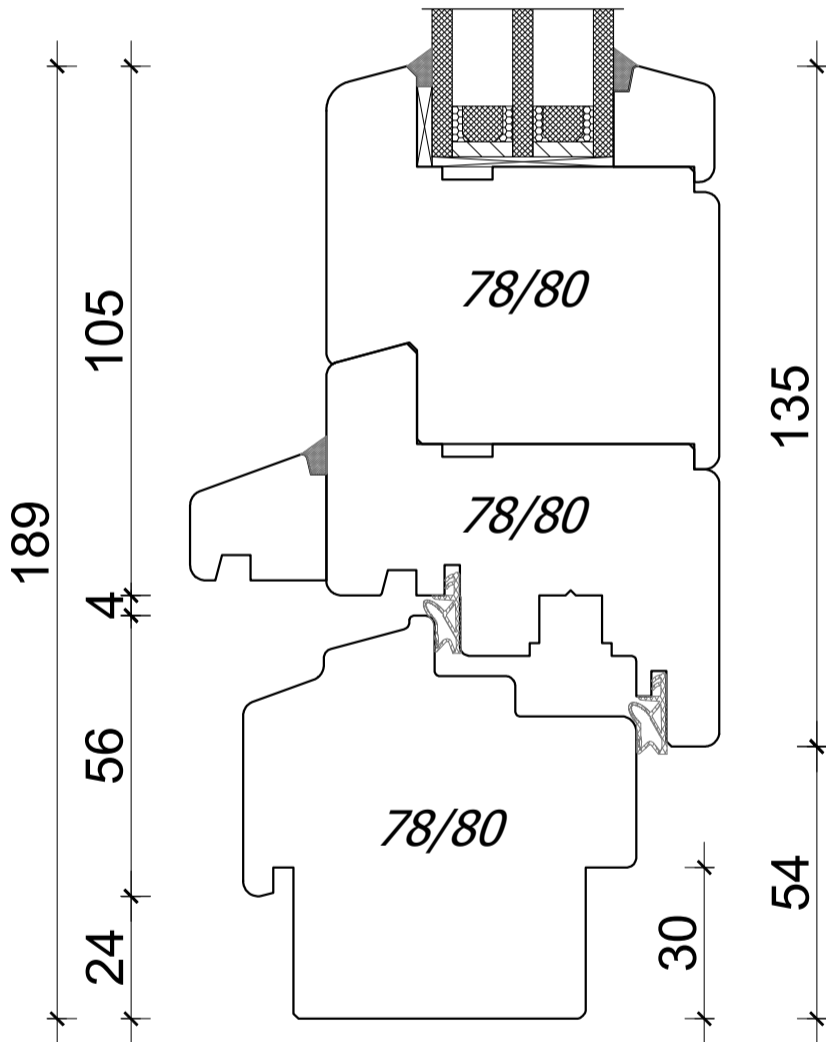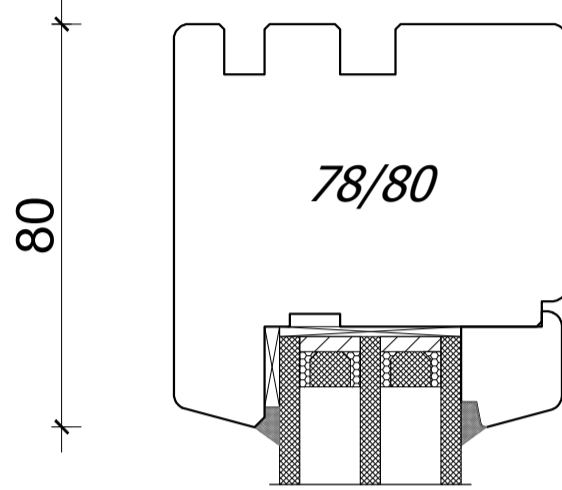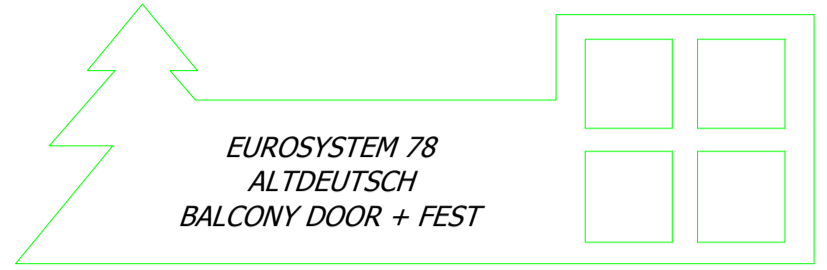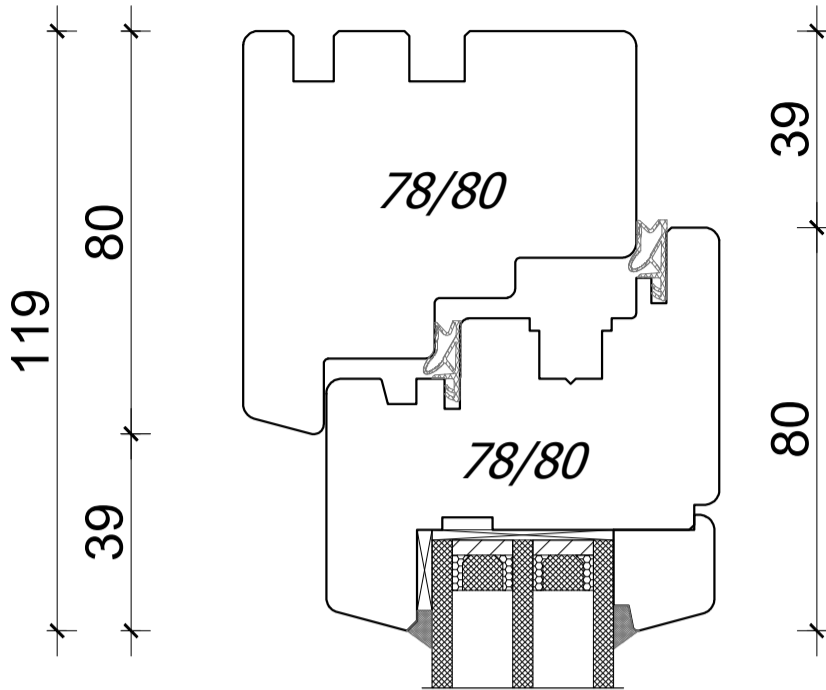


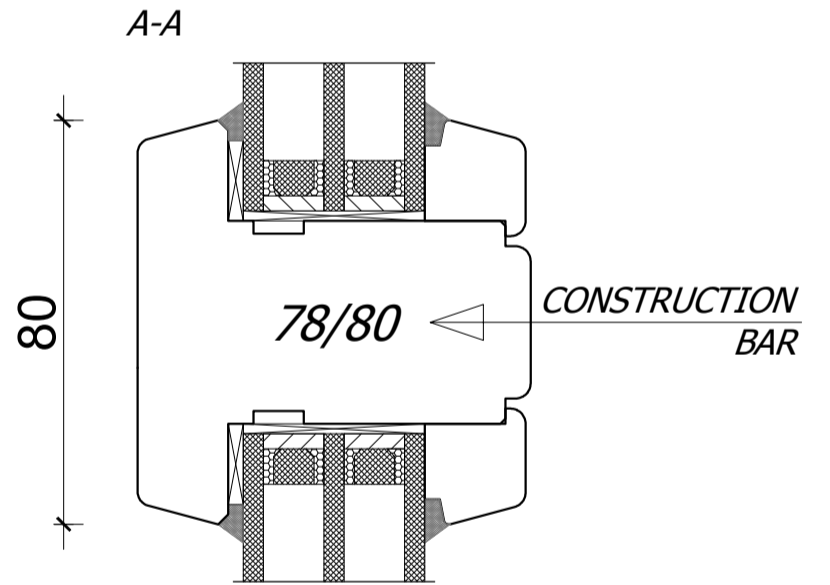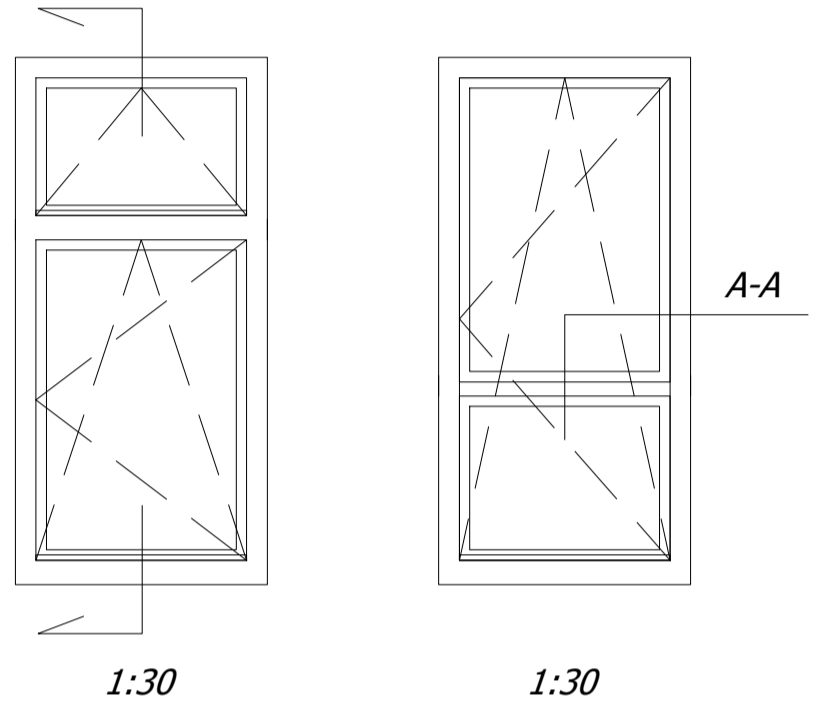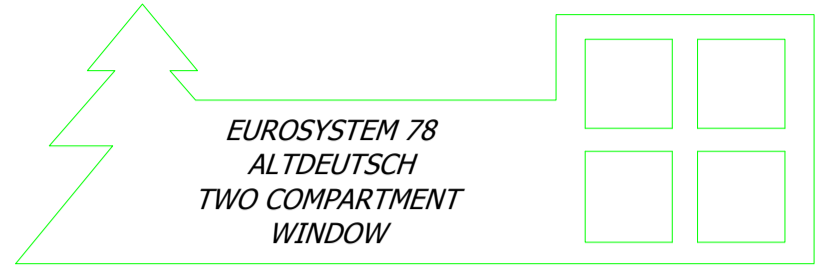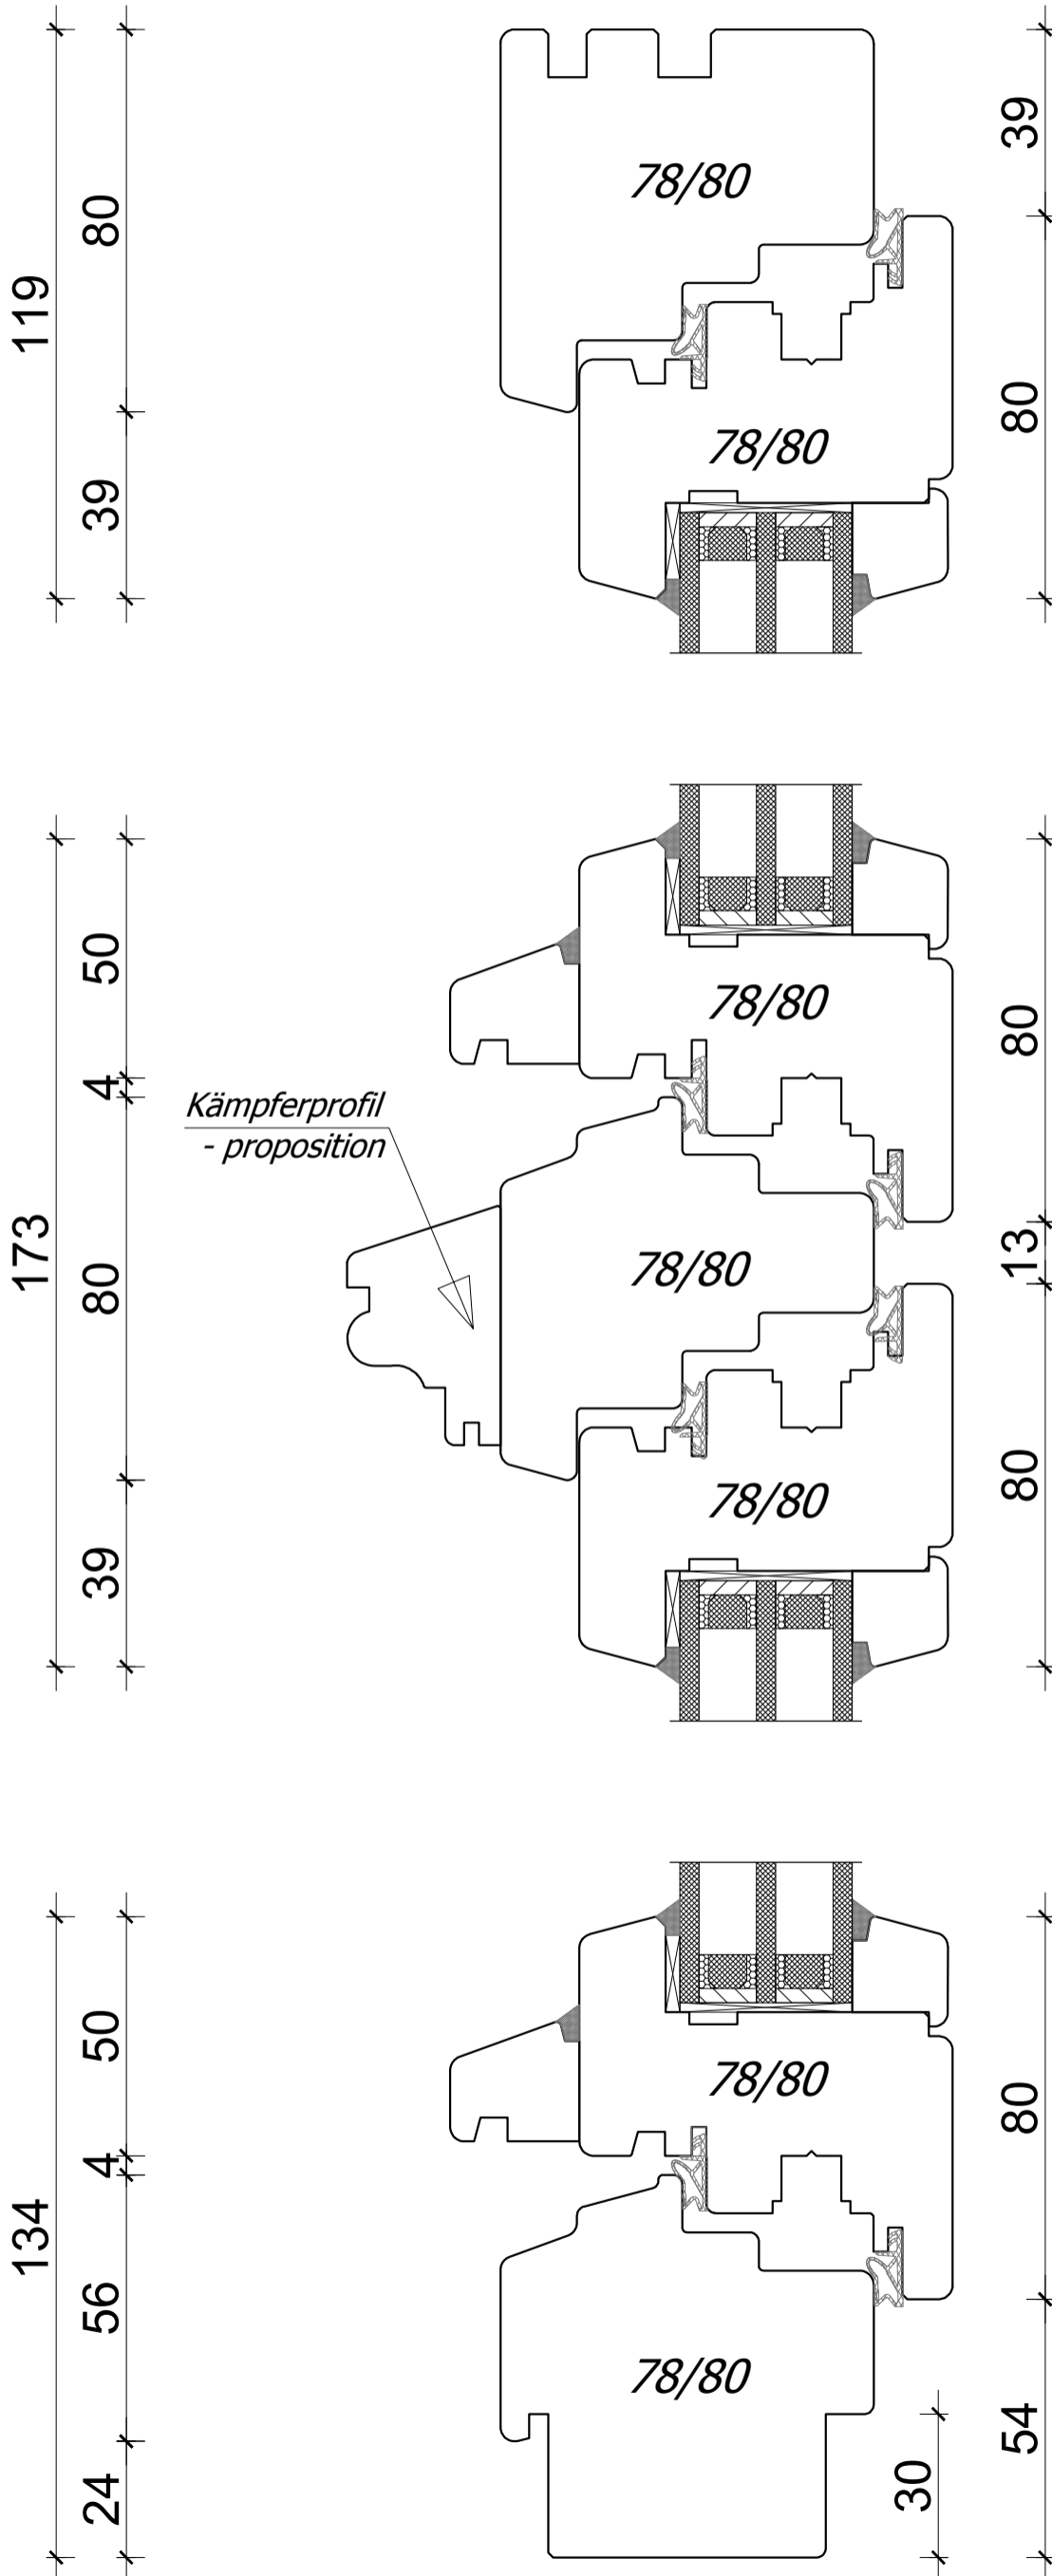

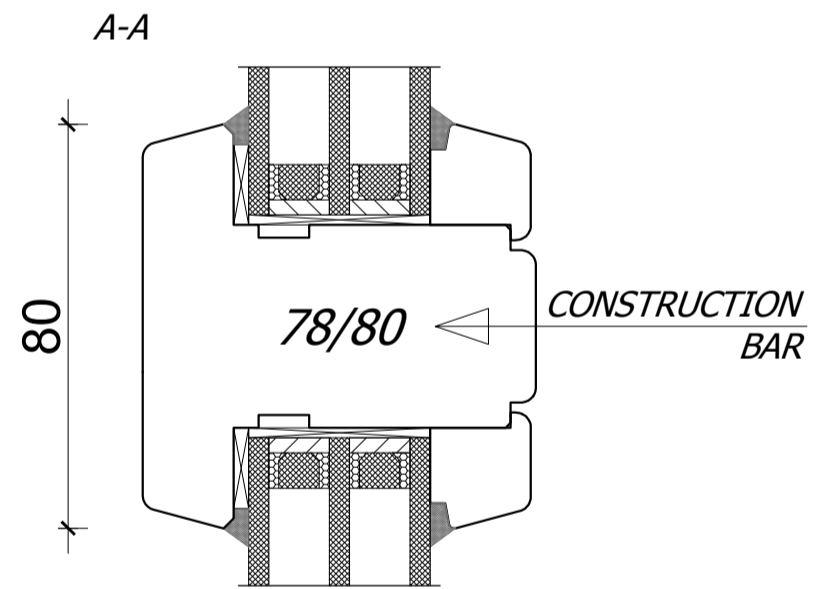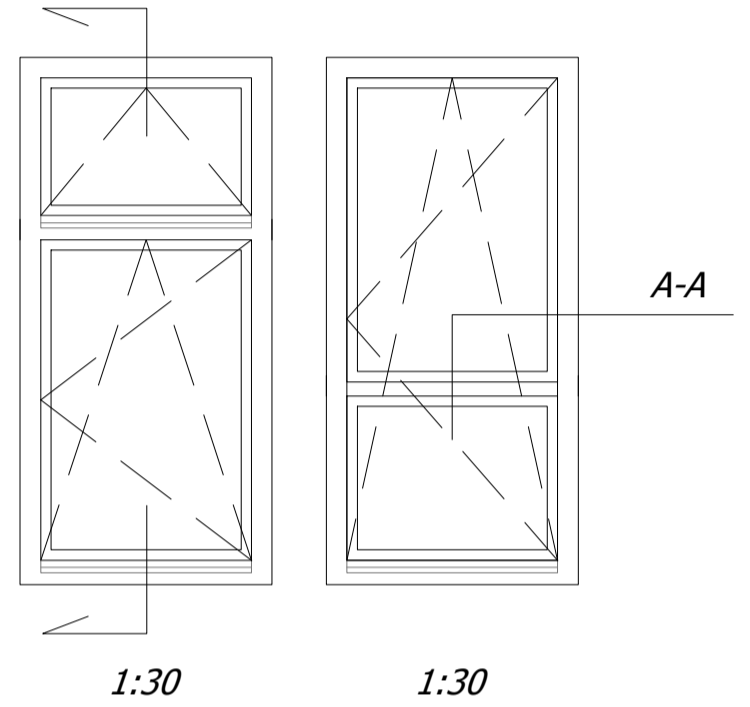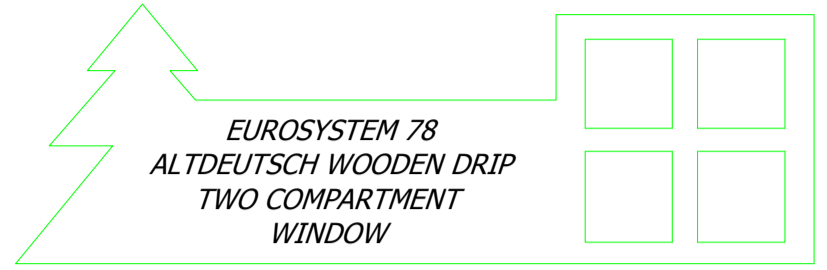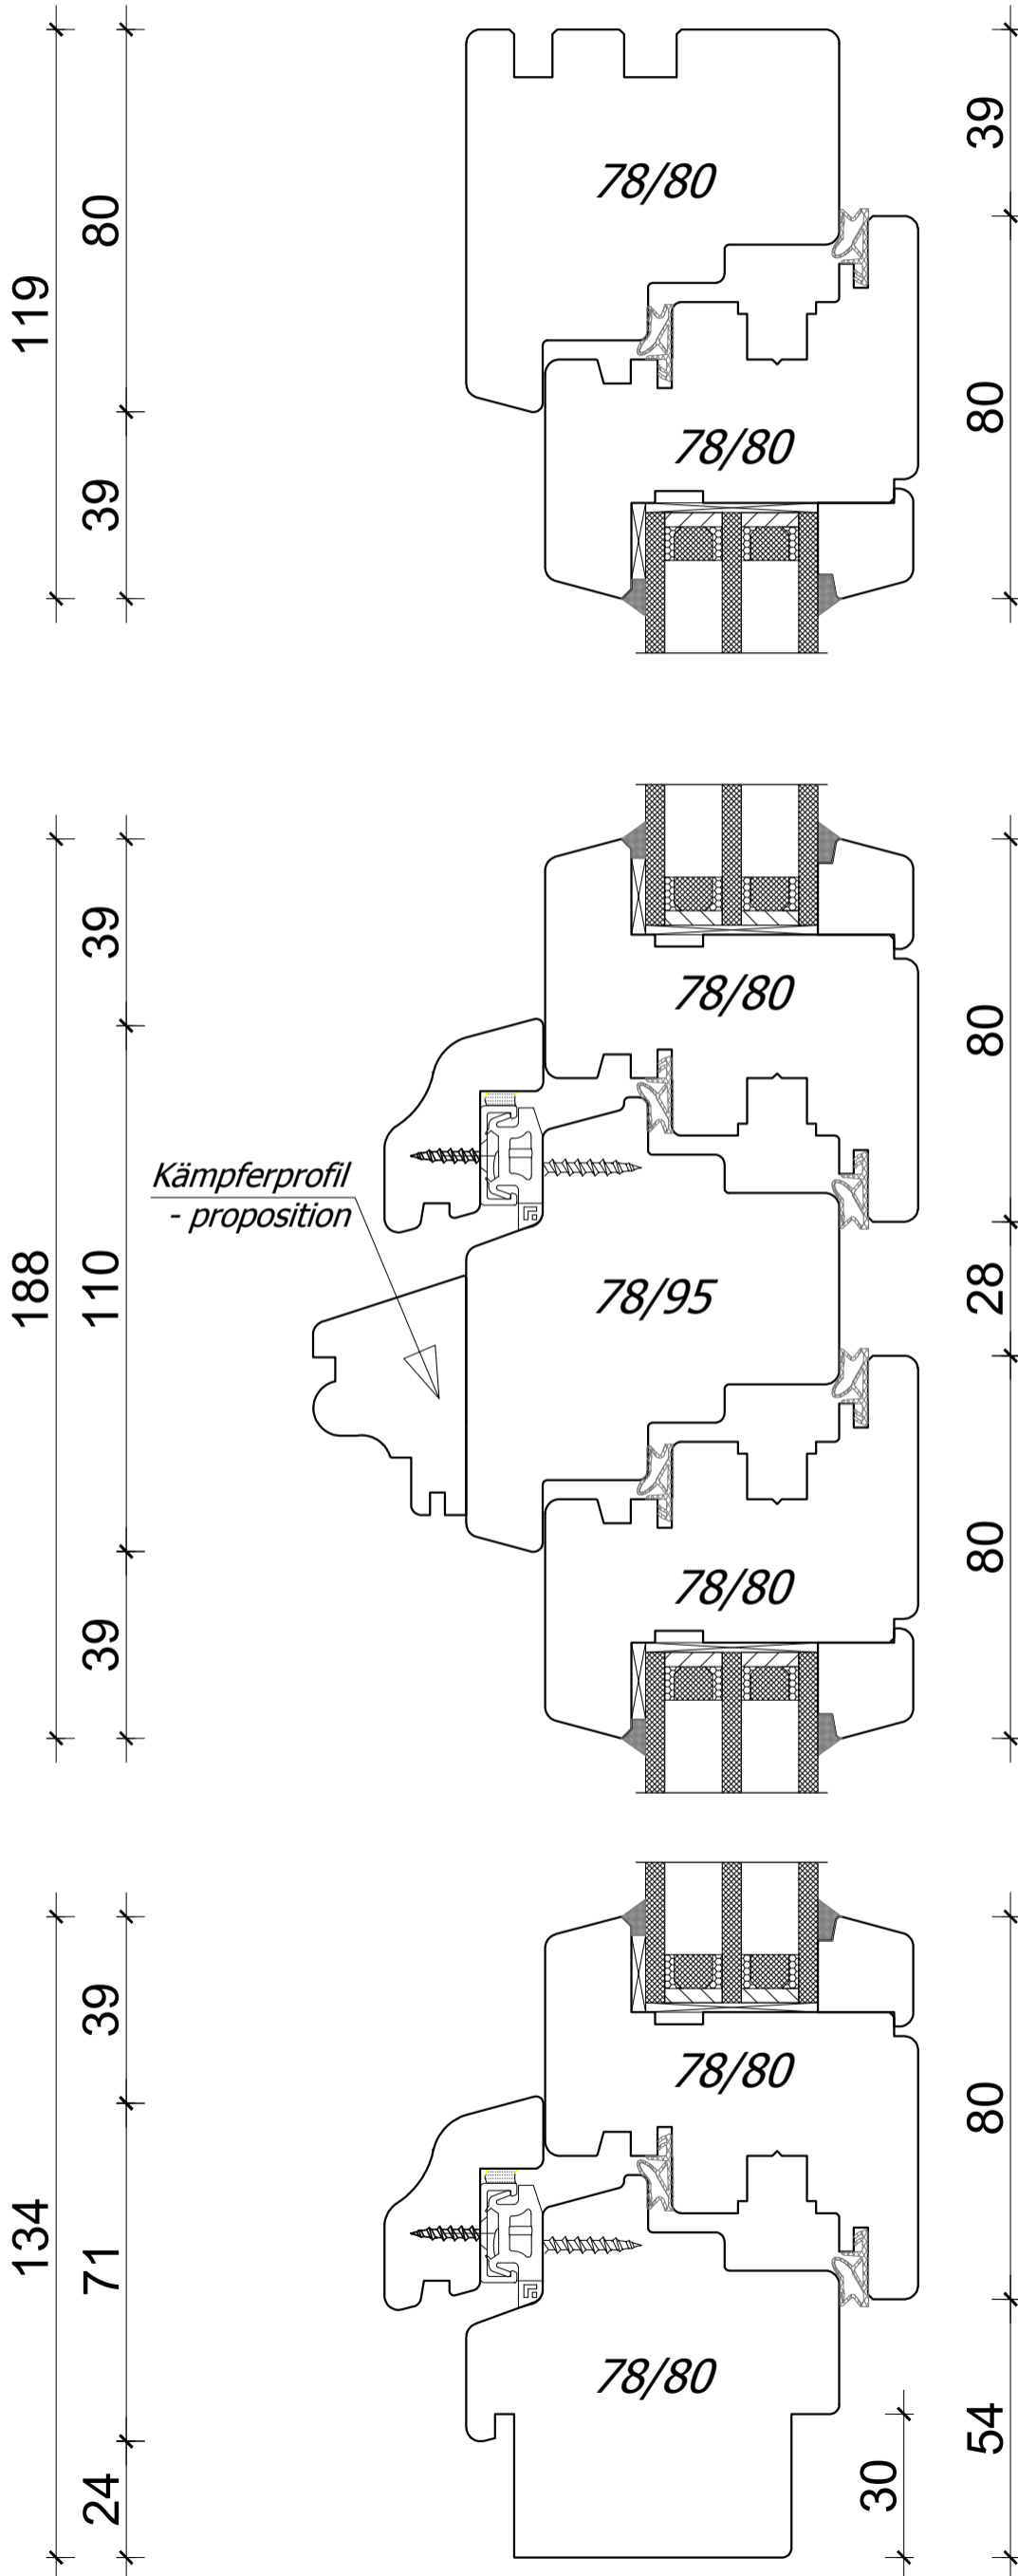


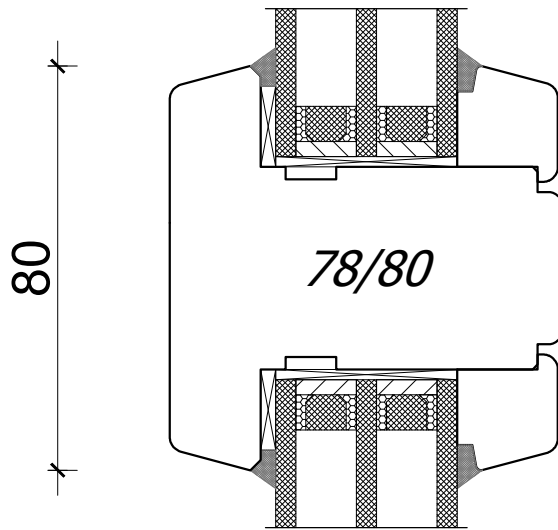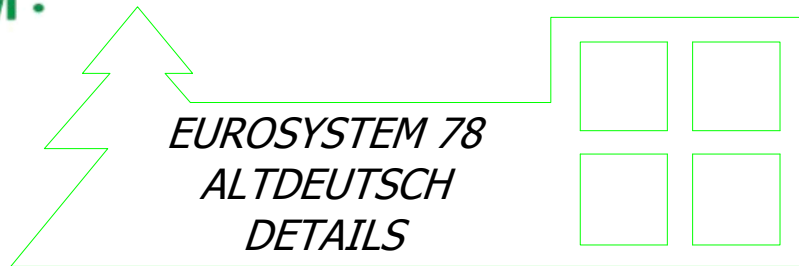

CONSTRUCTION BAR

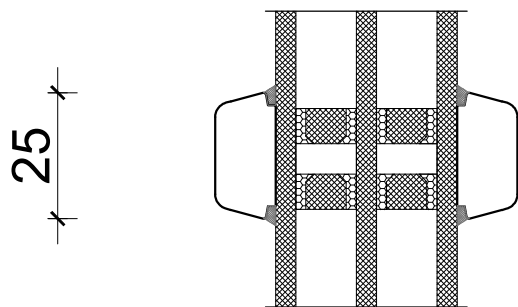

*VIENNESE MUNTIN
TWO COMPARTMENT*

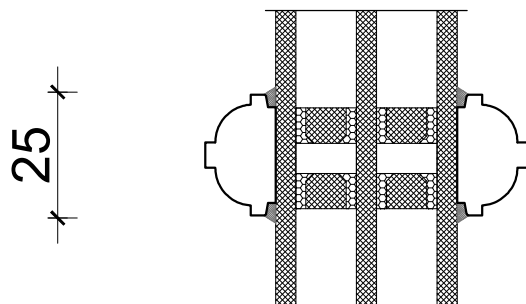

*DECORATIVE VIENNESE MUNTIN
TWO COMPARTMENT*

A4, 1:1,5

*Author: Jan Kalita
PPUH Malec*