






*EUROSYSTEM 92  
WINDOW VERTICAL*

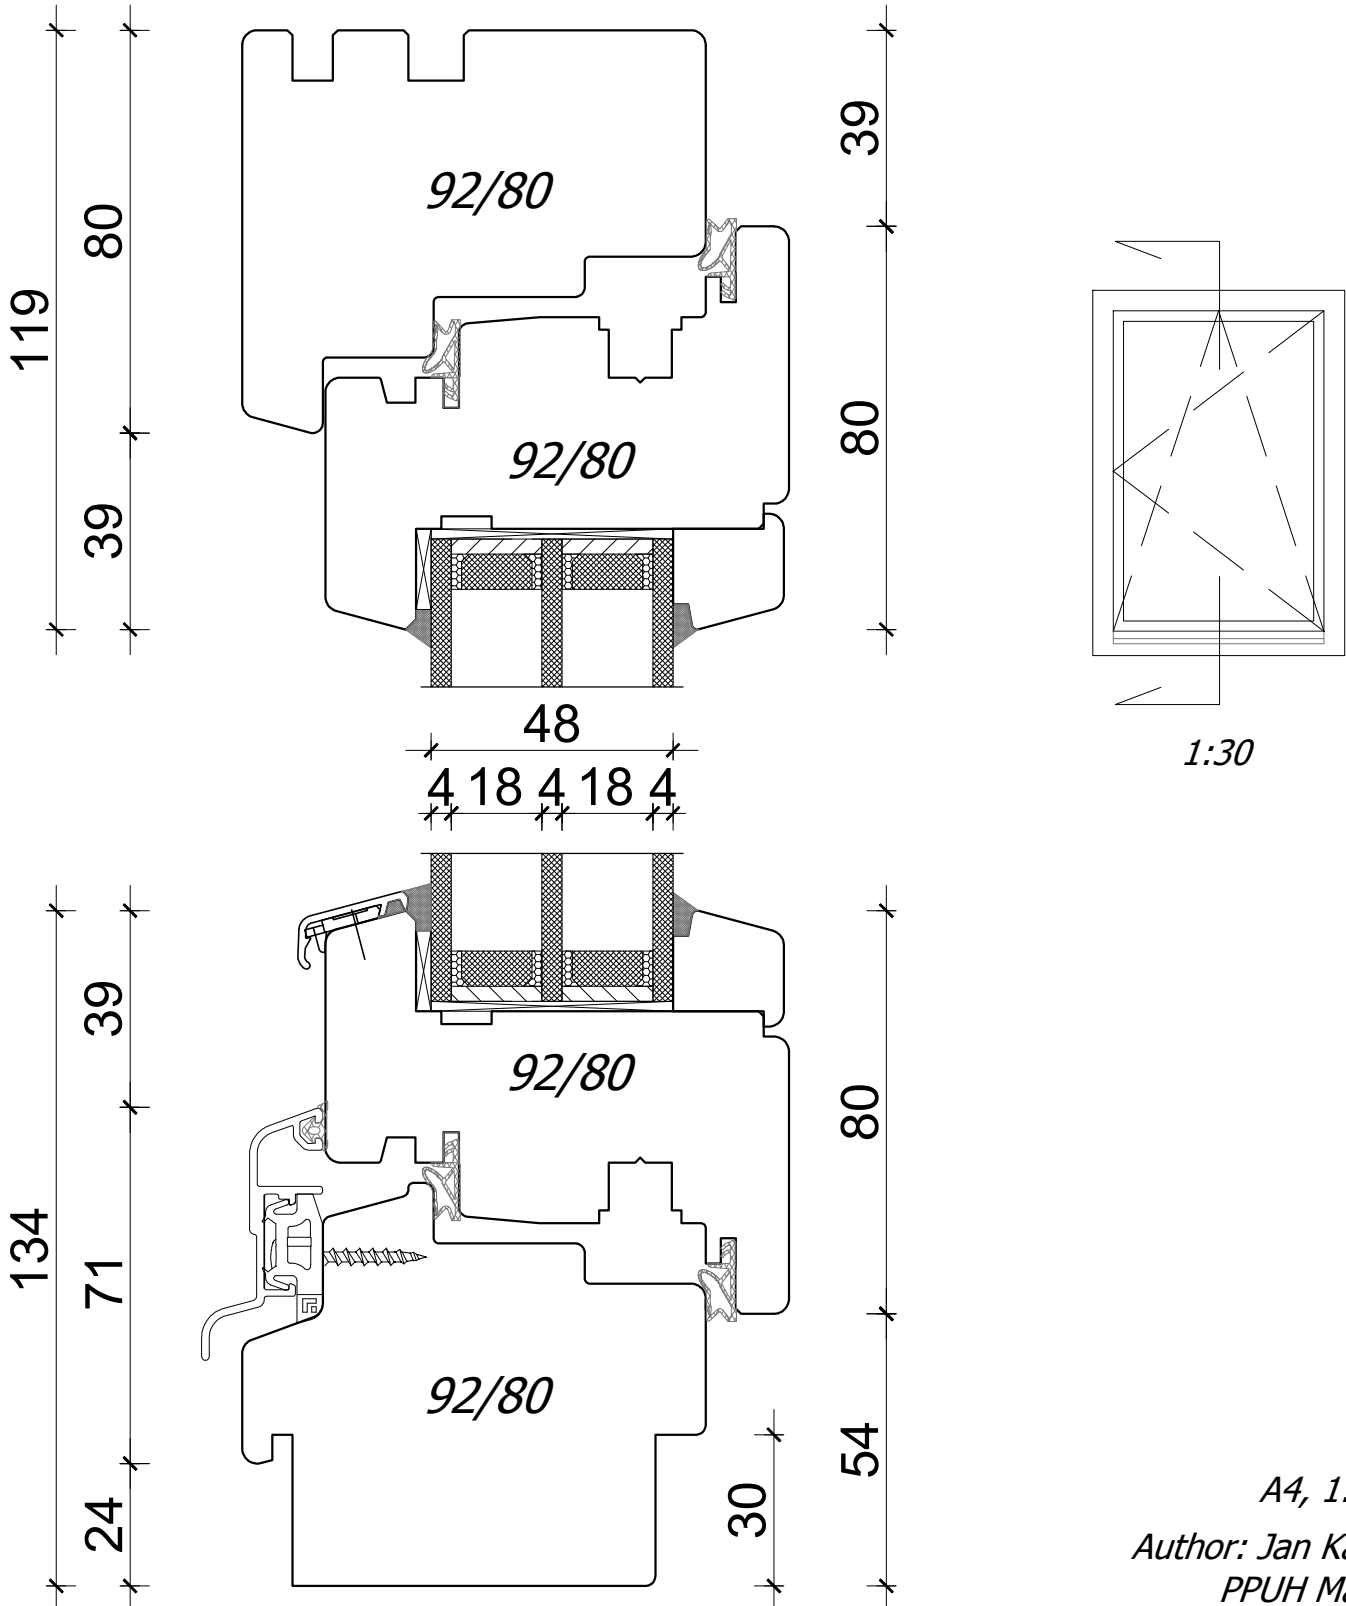




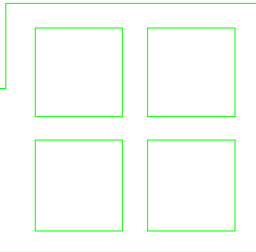


# PPUH DARIUSZ MALEC

78-200 Białogard, ul. Królowej Jadwigi 13E tel. 94 312 24 77 NIP: 669-000-73-06  
www.malecokna.pl malec@malecokna.pl kalita@malecokna.pl



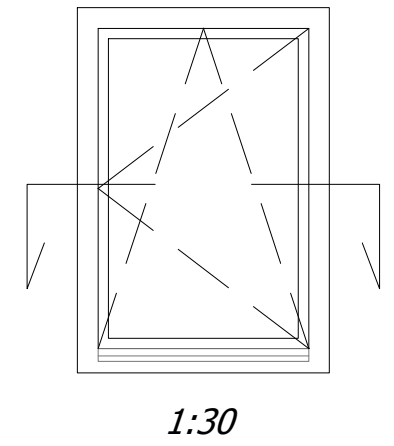
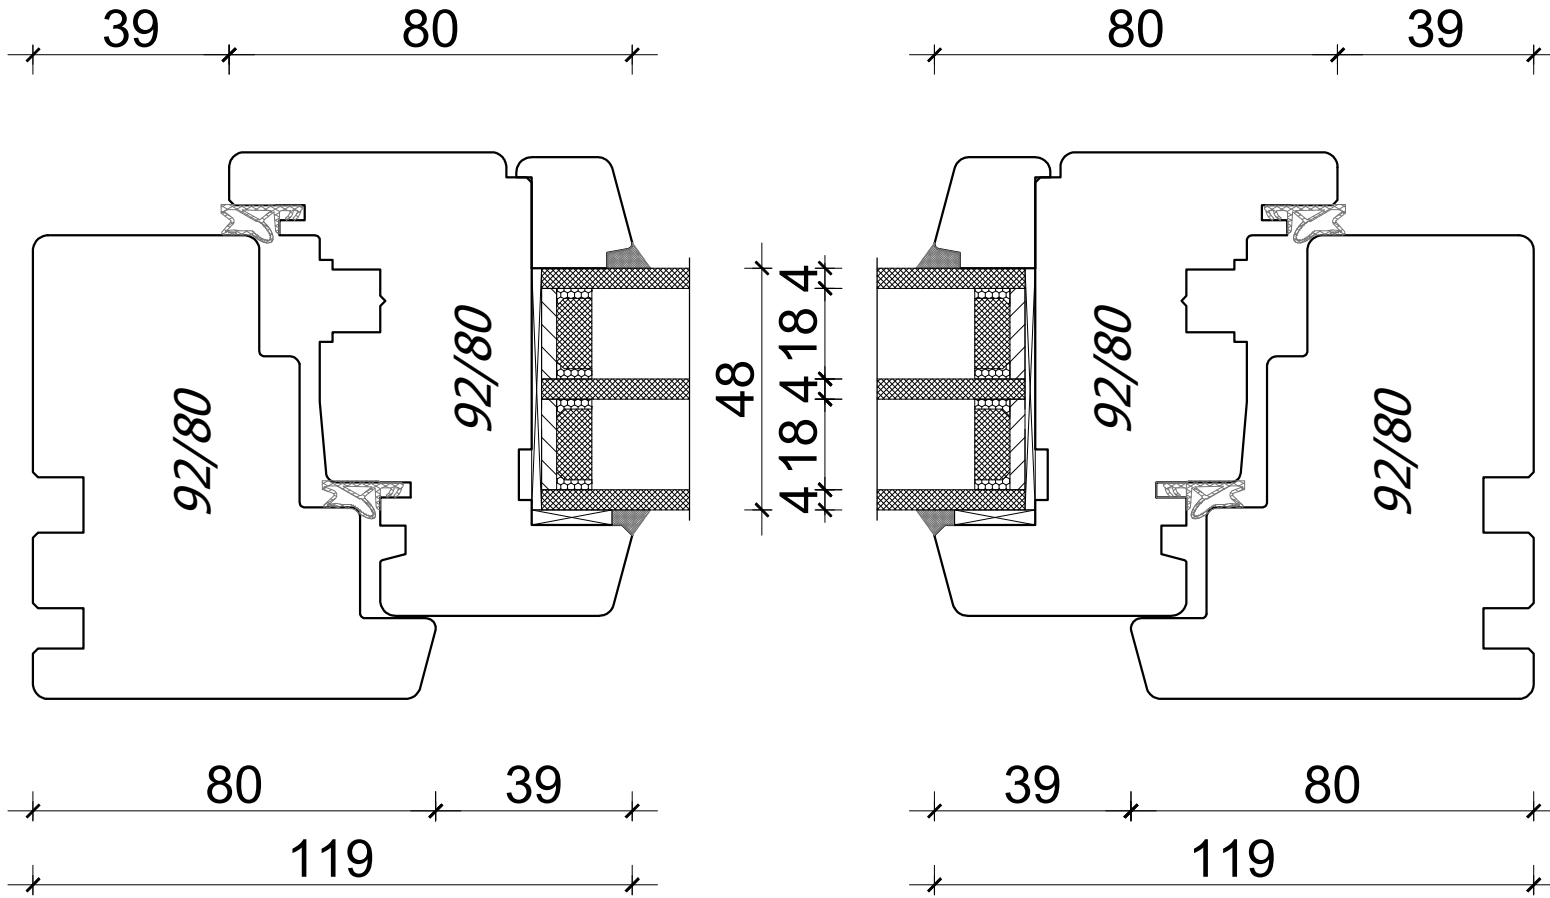
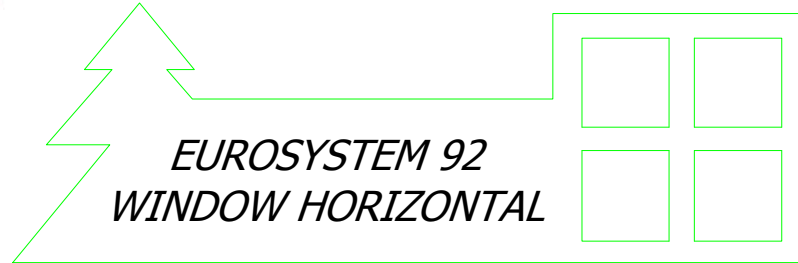









A4, 1:1,5  
Author: Jan Kalita  
PPUH Malec

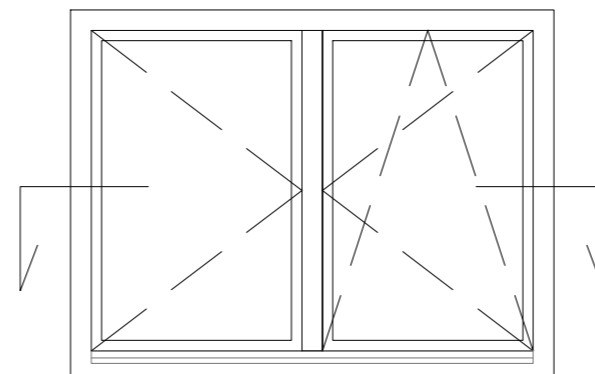
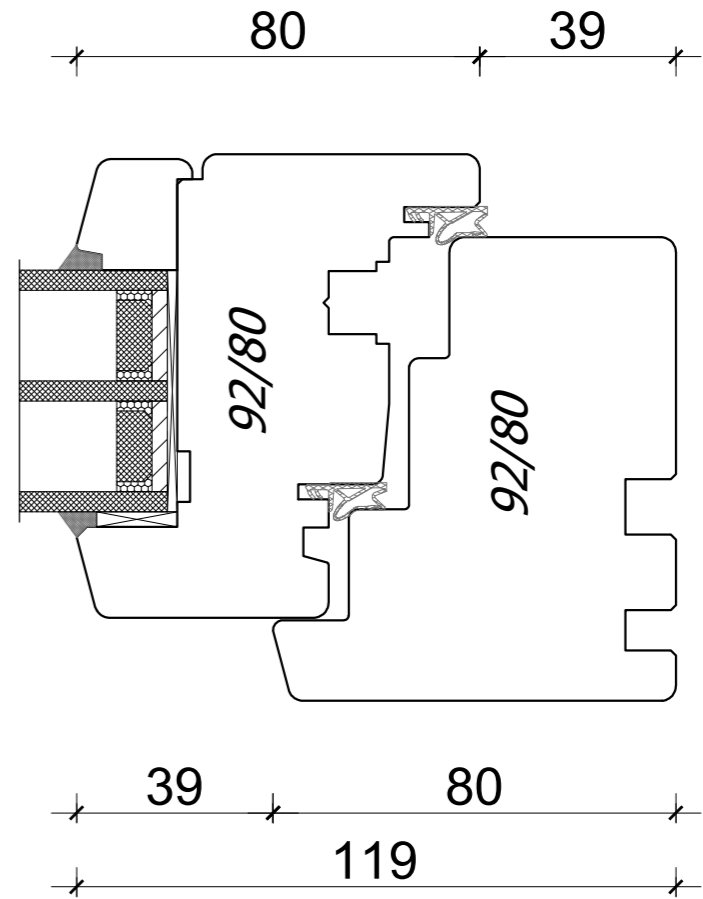
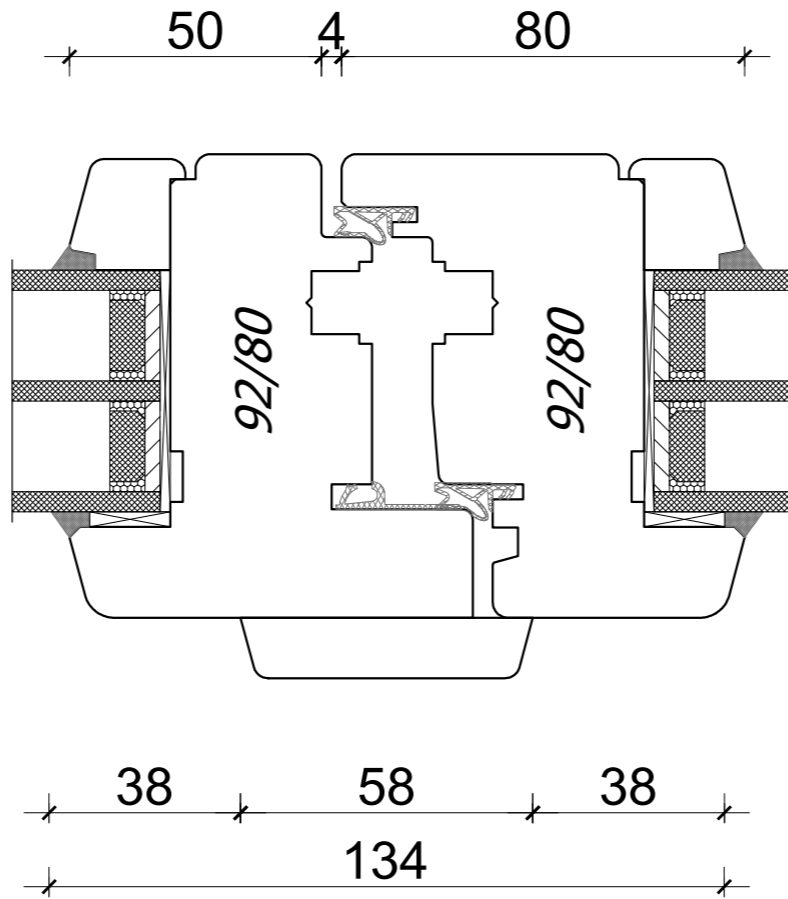
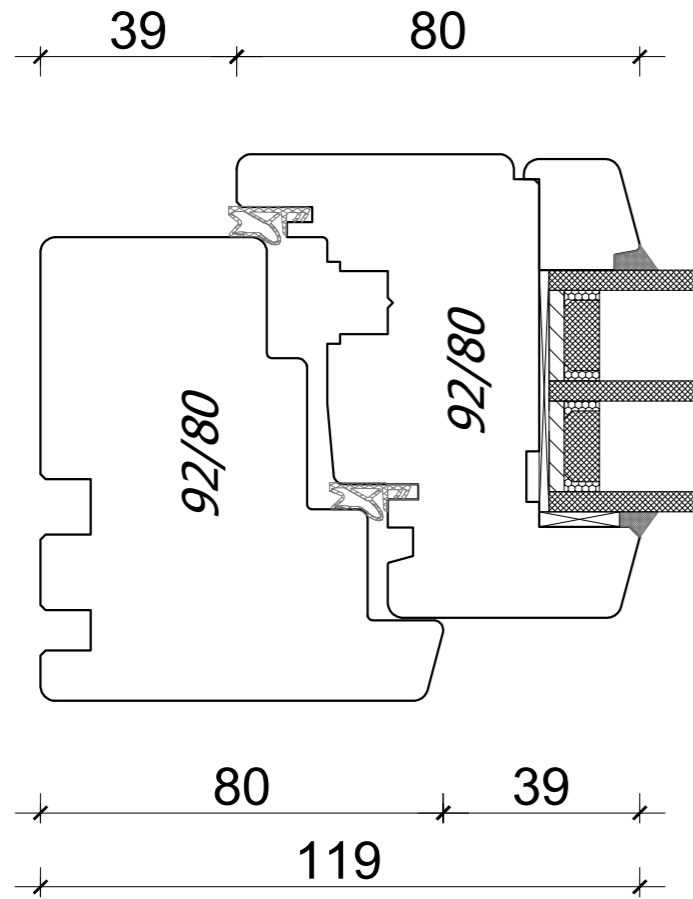


1:30

*EUROSYSTEM 92  
FIXED WINDOW*

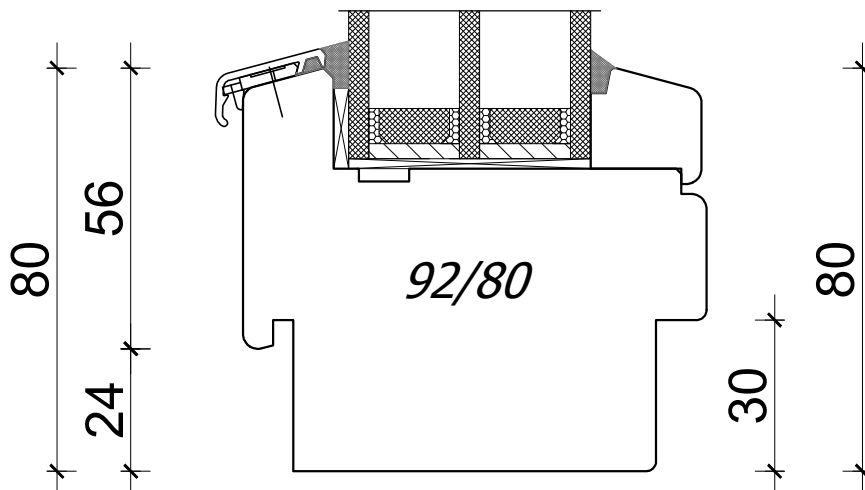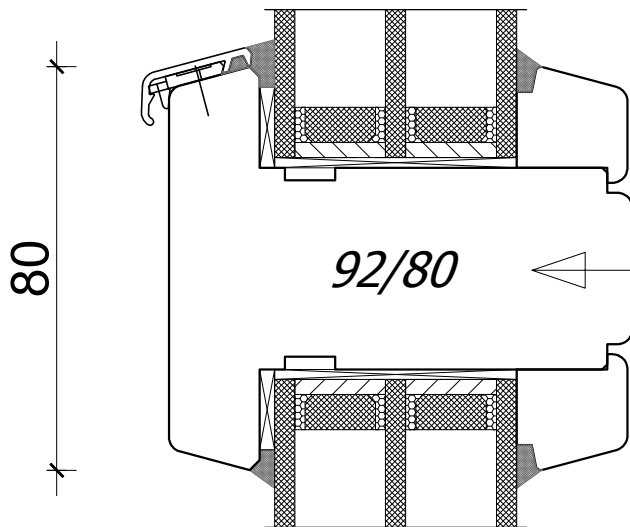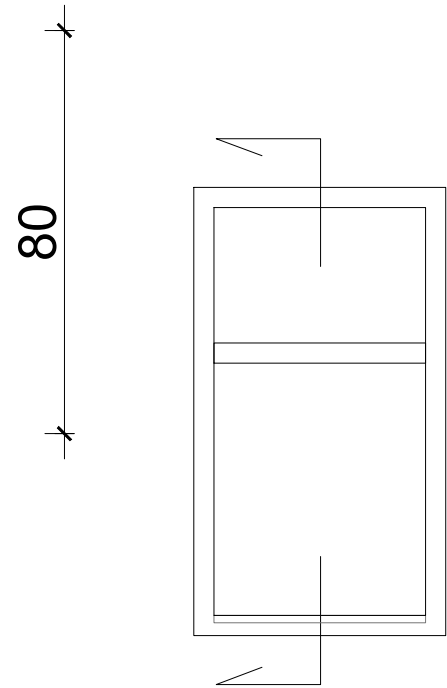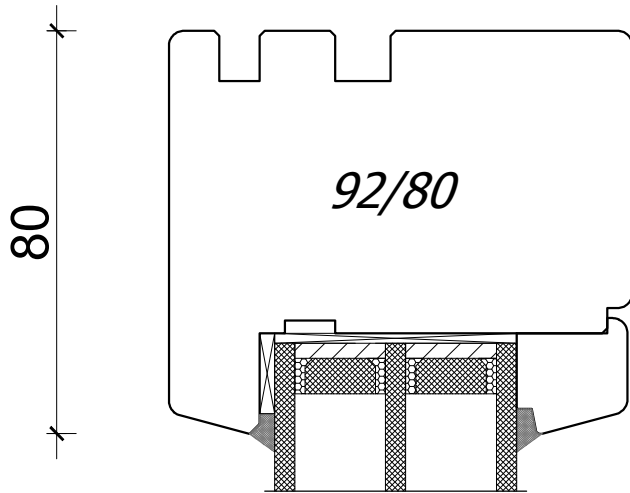
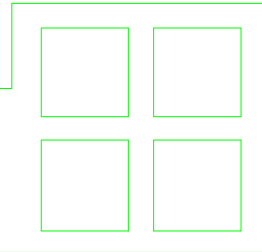


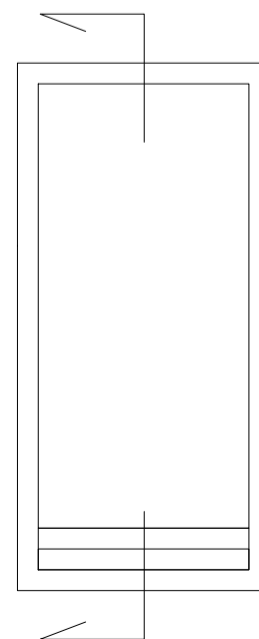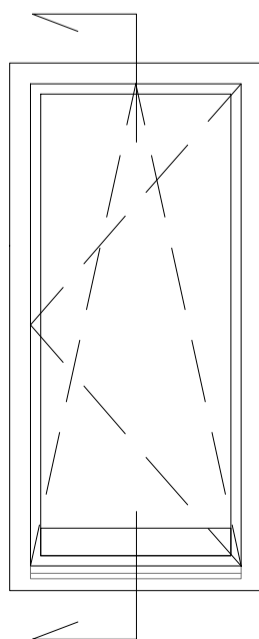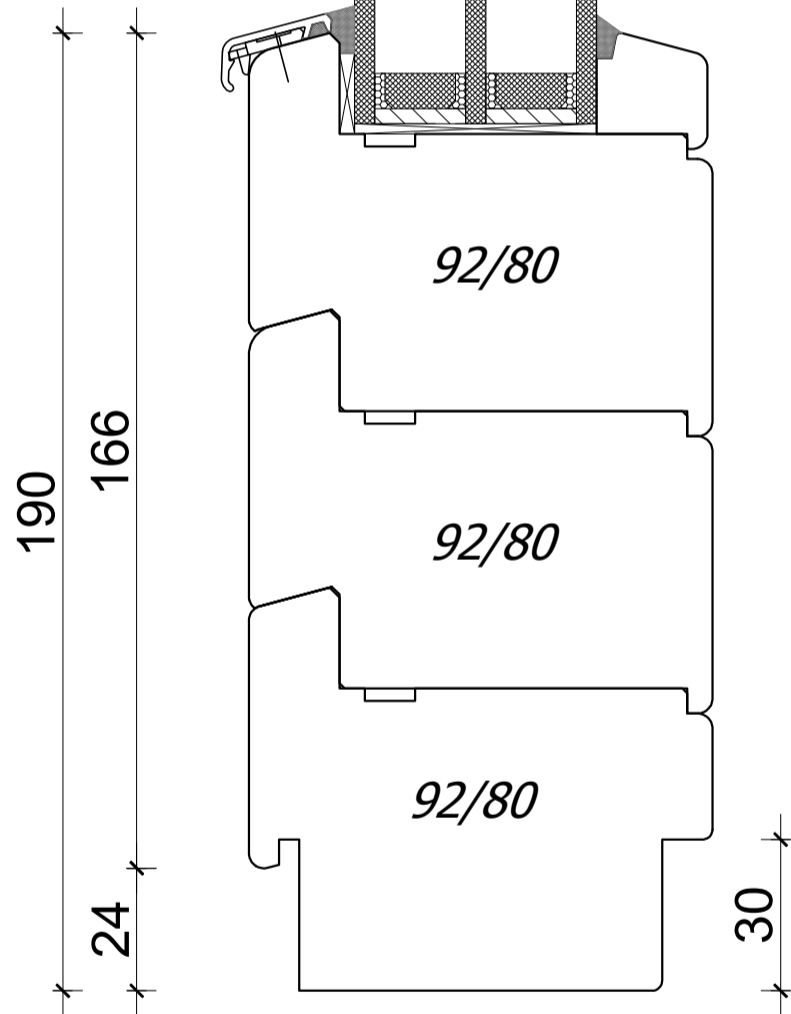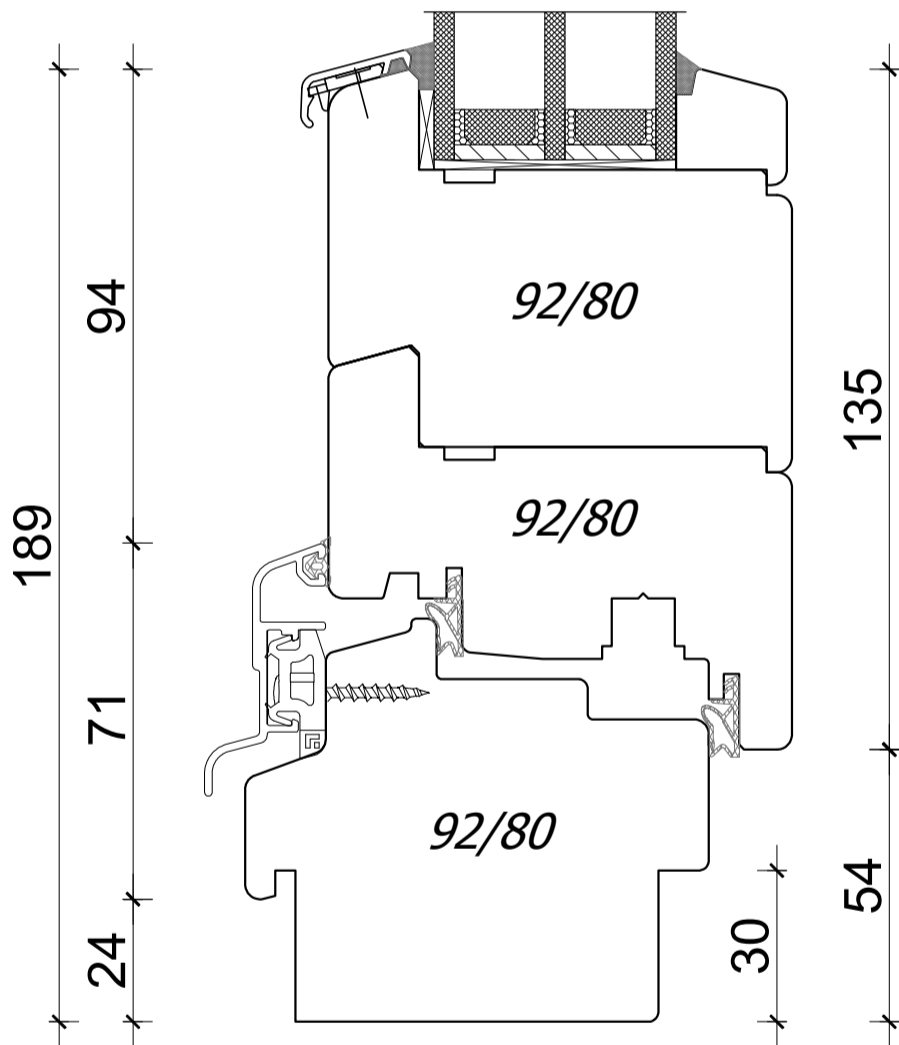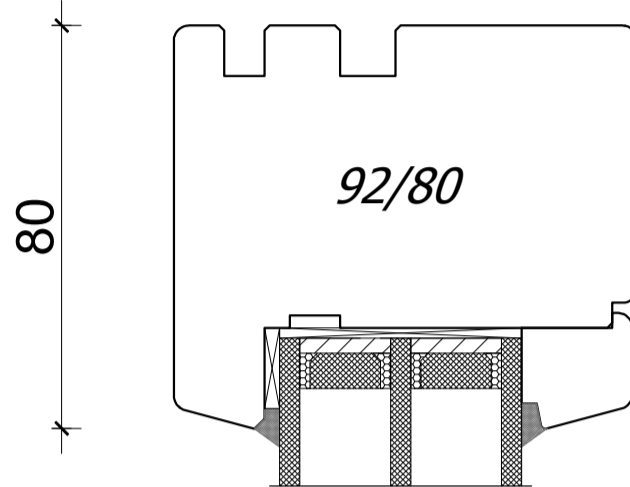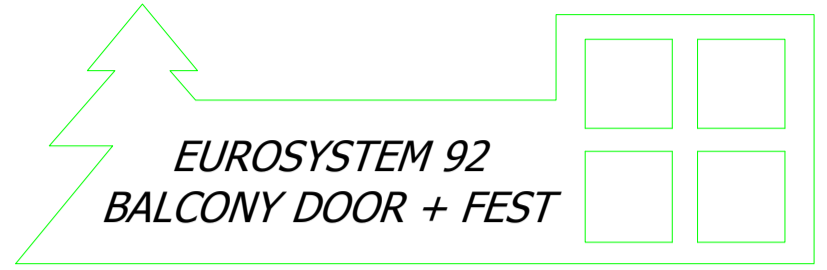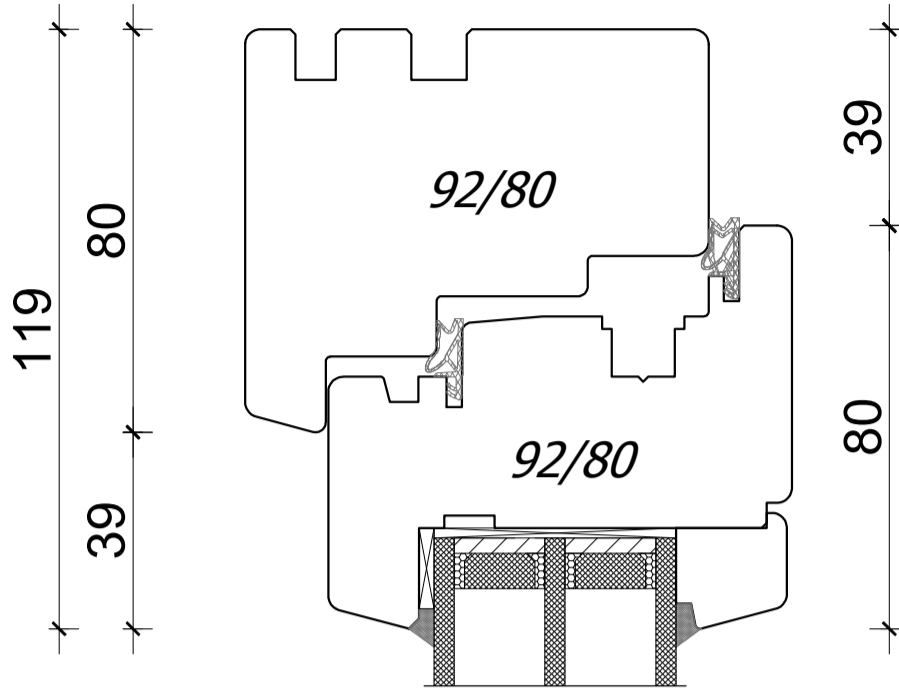

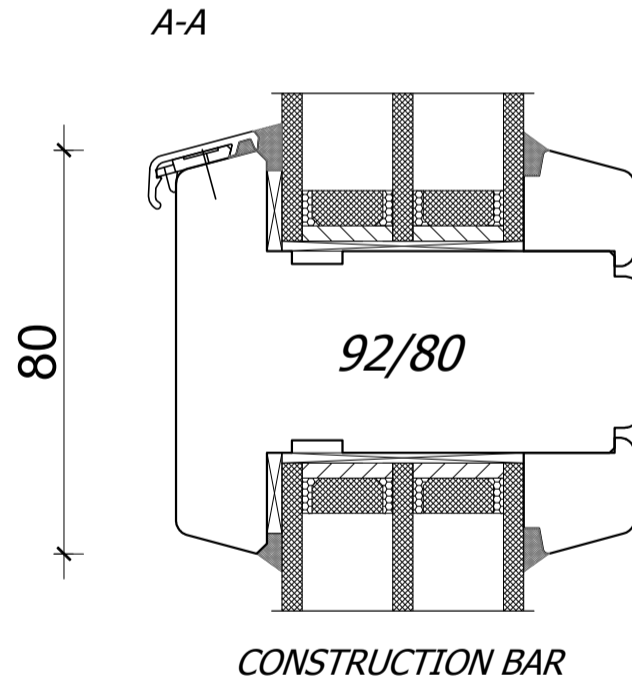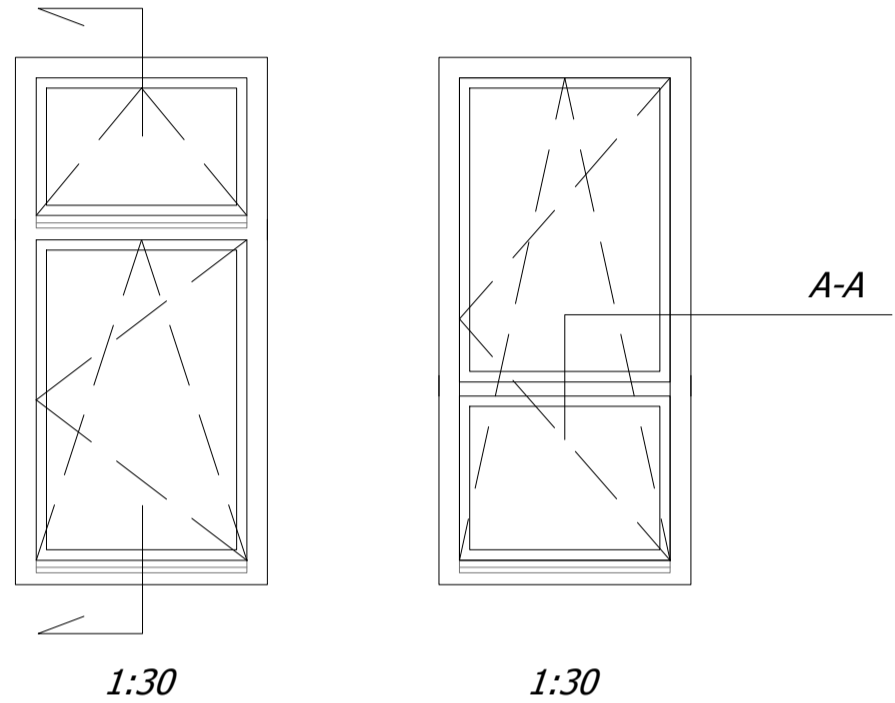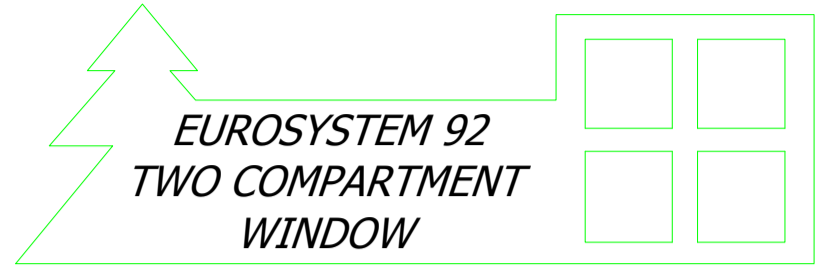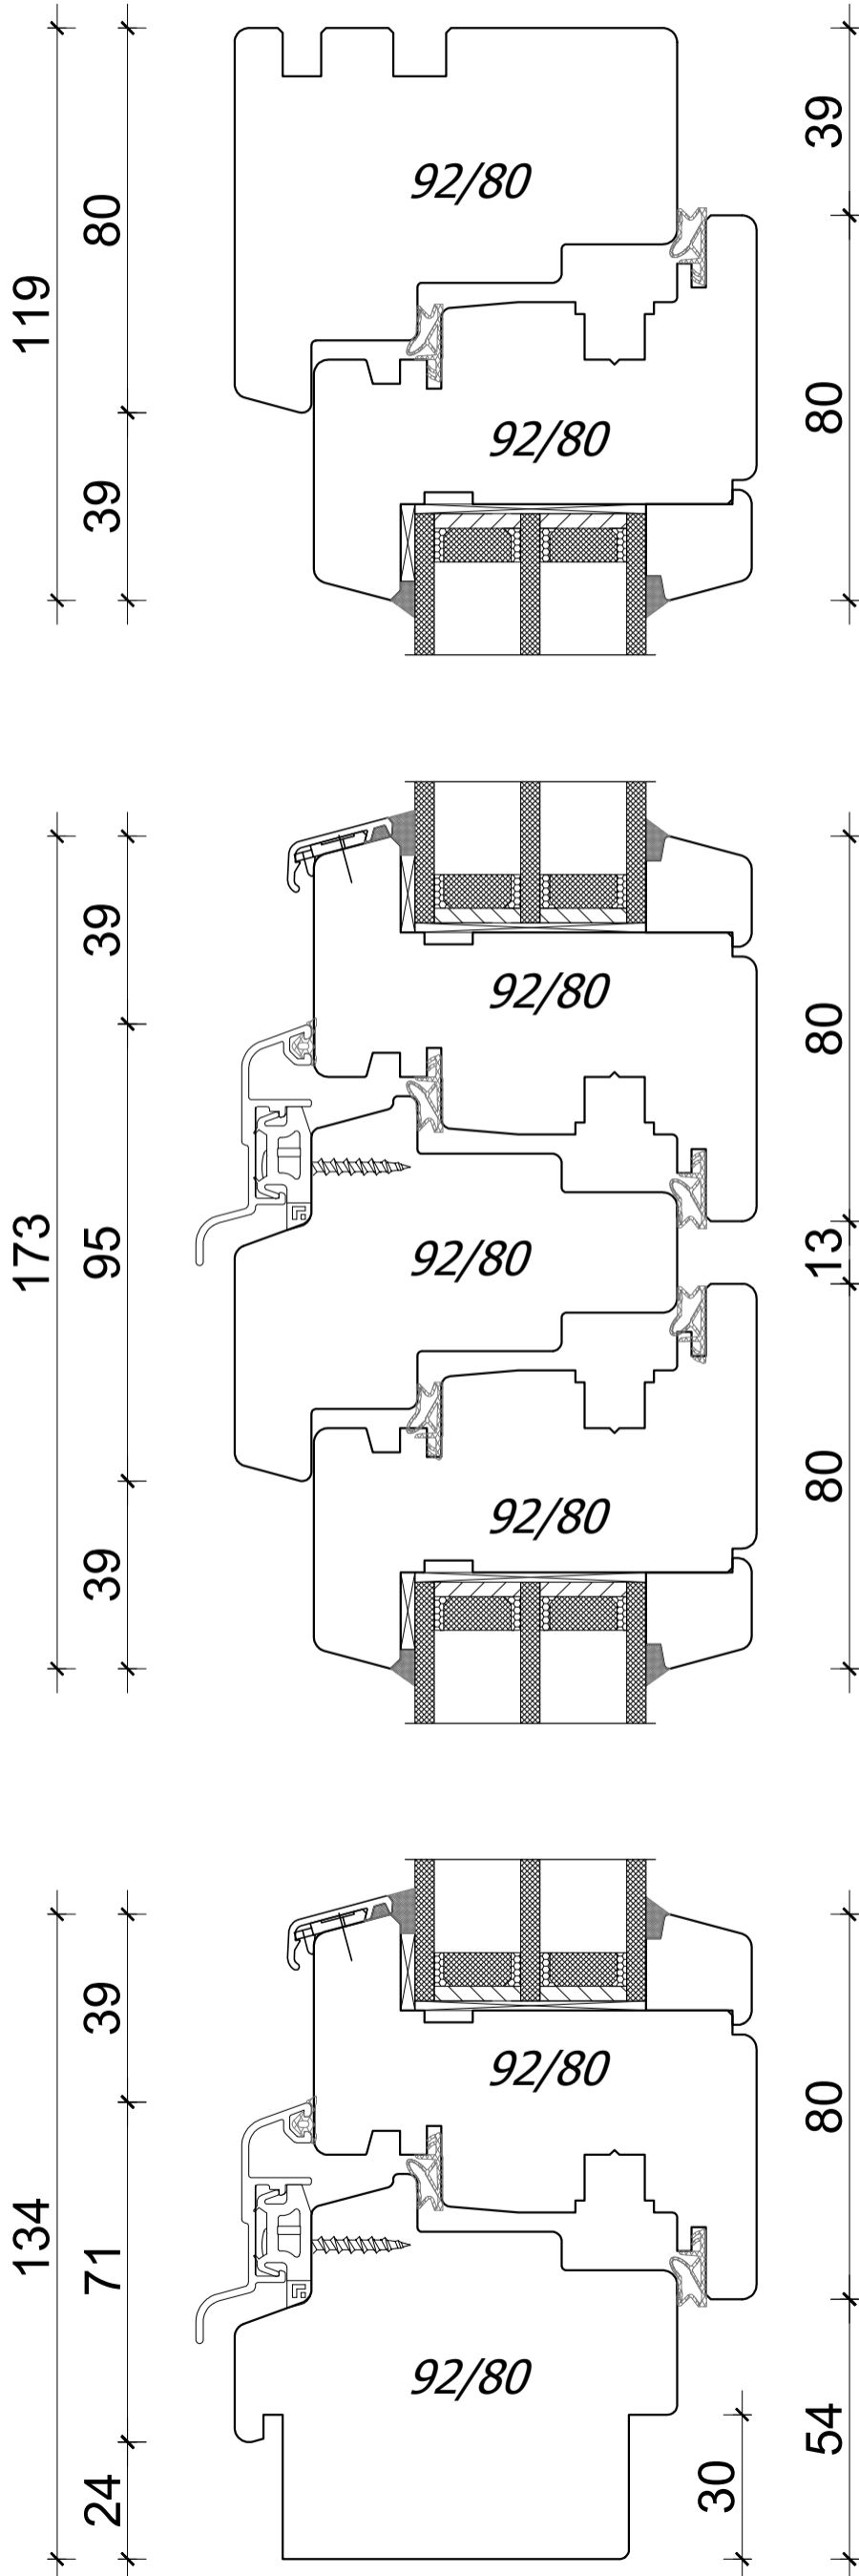





*EUROSYSTEM 92  
DETAILS*

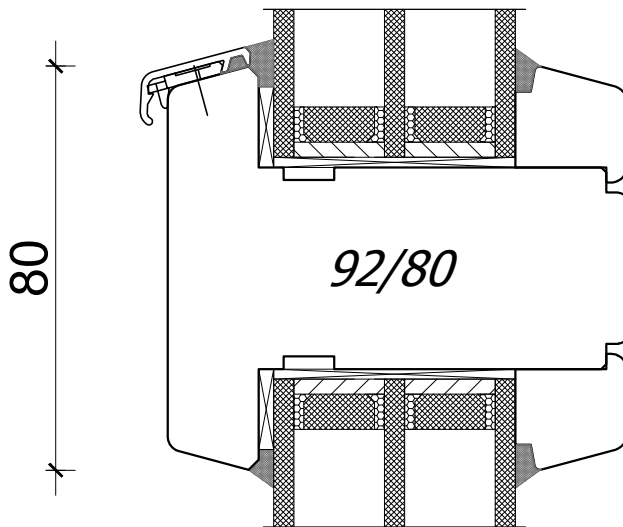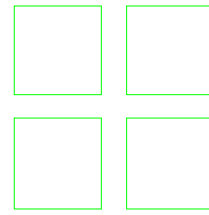

*CONSTRUCTION BAR*

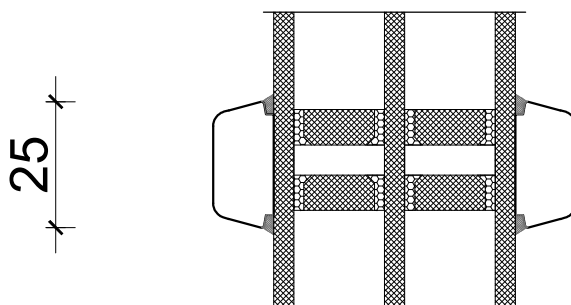

*VIENNESE MUNTIN  
TWO COMPARTMENT*

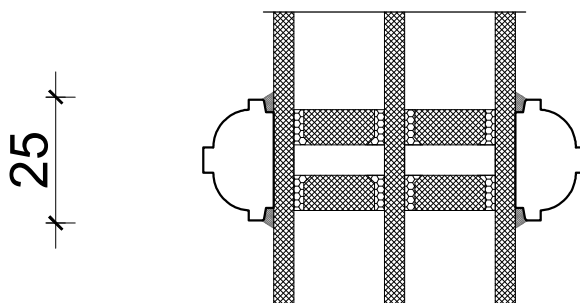

*DECORATIVE VIENNESE MUNTIN  
TWO COMPARTMENT*

*A4, 1:1,5*

*Author: Jan Kalita  
PPUH Malec*