

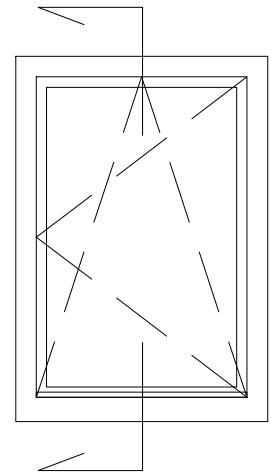
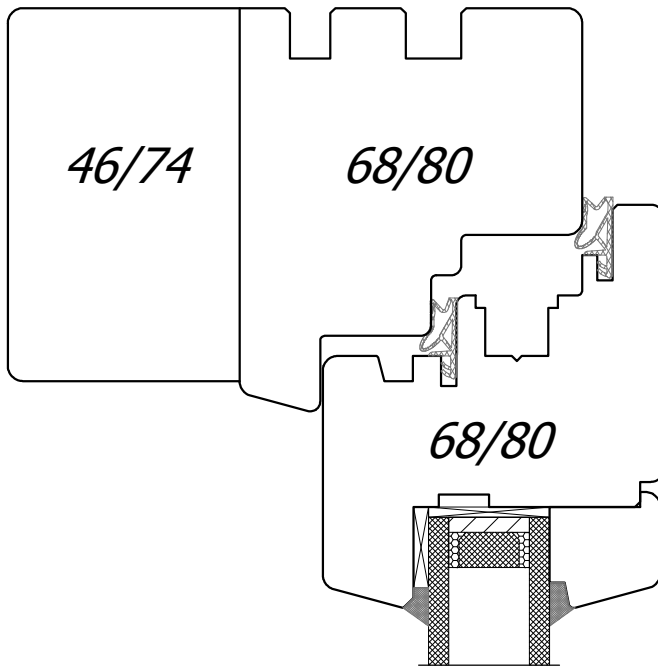
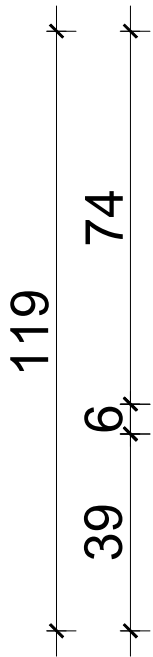
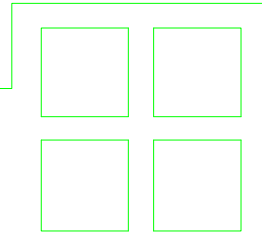


*NL 114  
EUROPROFILE  
WINDOW VERTICAL*

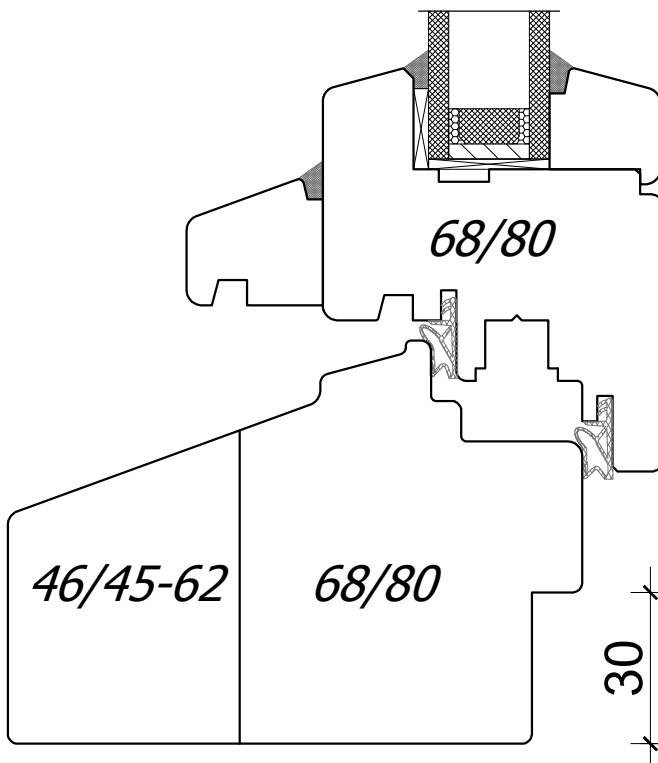

1:30



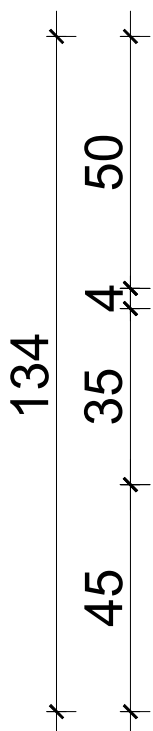


A4, 1:1,5  
Author: Jan Kalita  
PPUH Malec







**PPUH DARIUSZ MALEC**


78-200 Białogard, ul. Królowej Jadwigi 13E tel. 94 312 24 77 NIP: 669-000-73-06  
www.malecokna.pl malec@malecokna.pl kalita@malecokna.pl




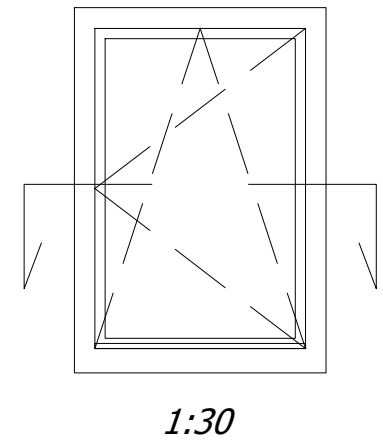
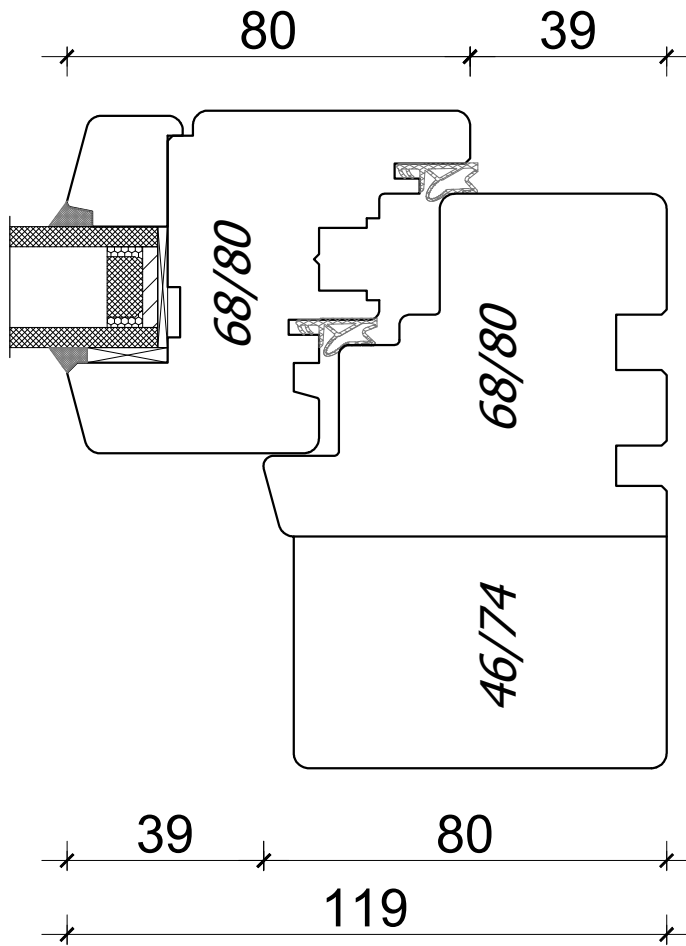
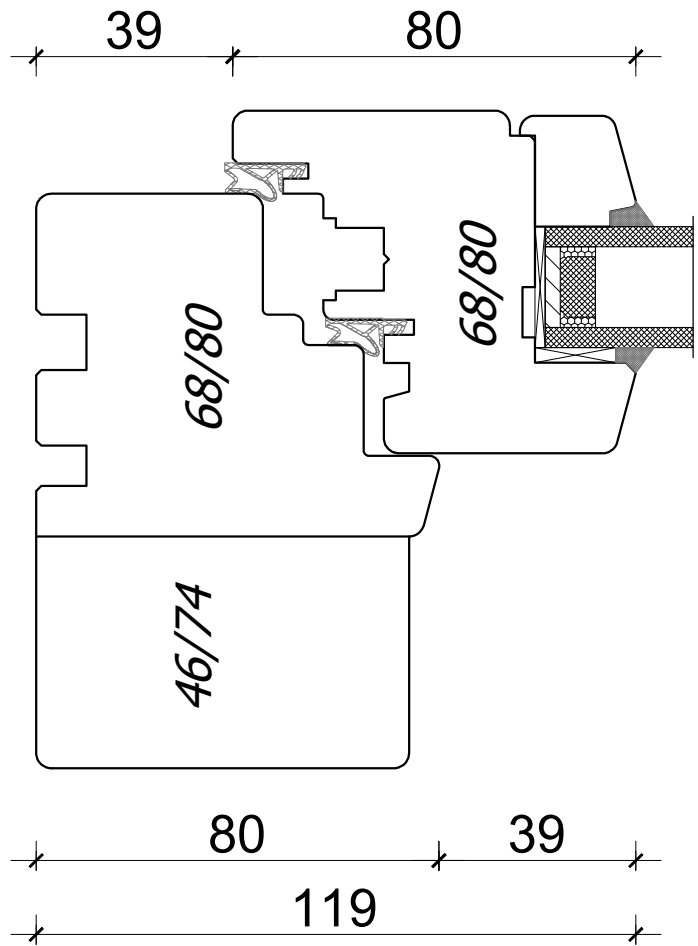




A4, 1:1,5  
Author: Jan Kalita  
PPUH Malec

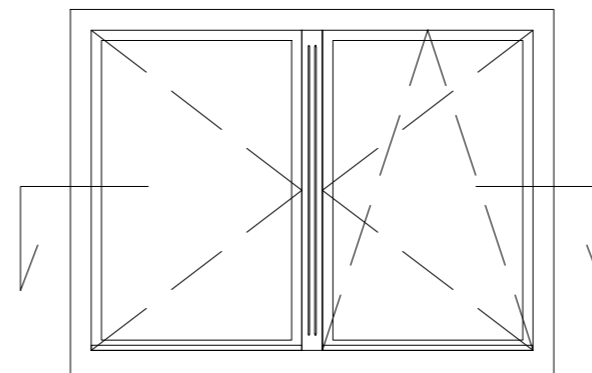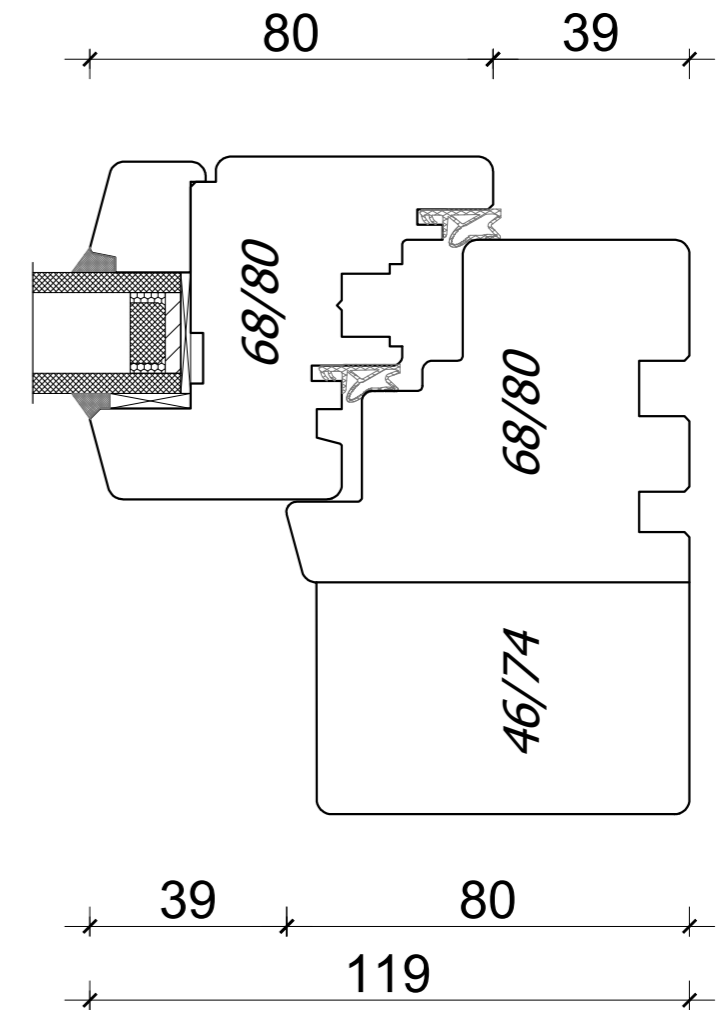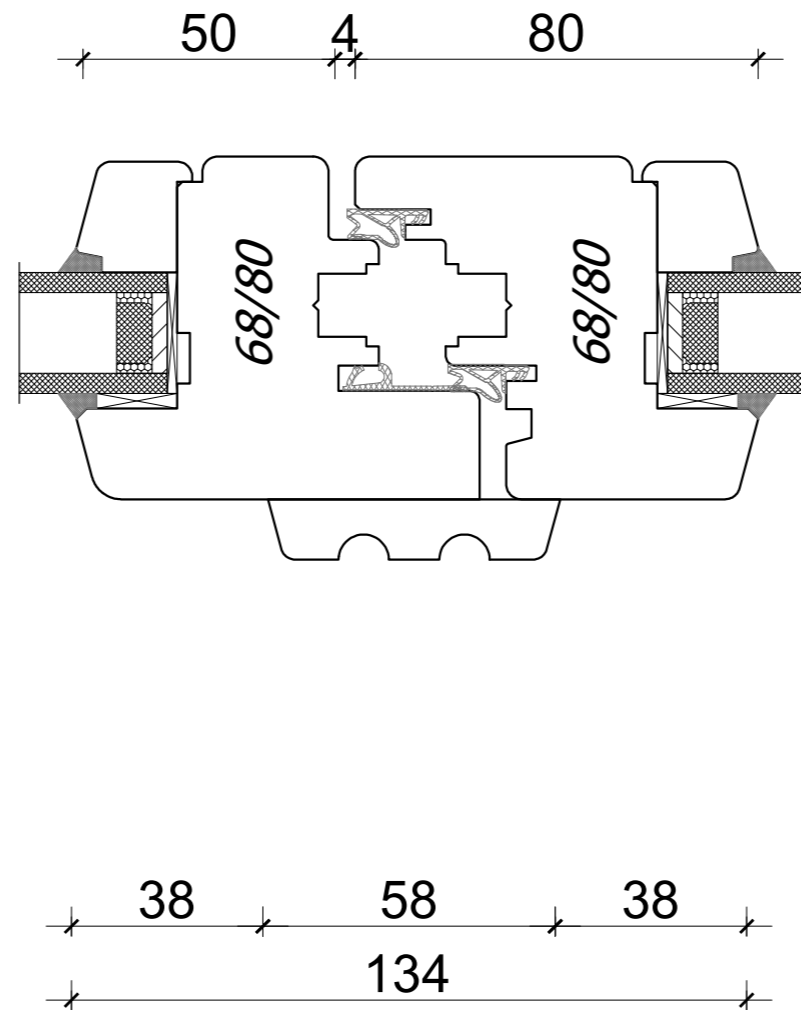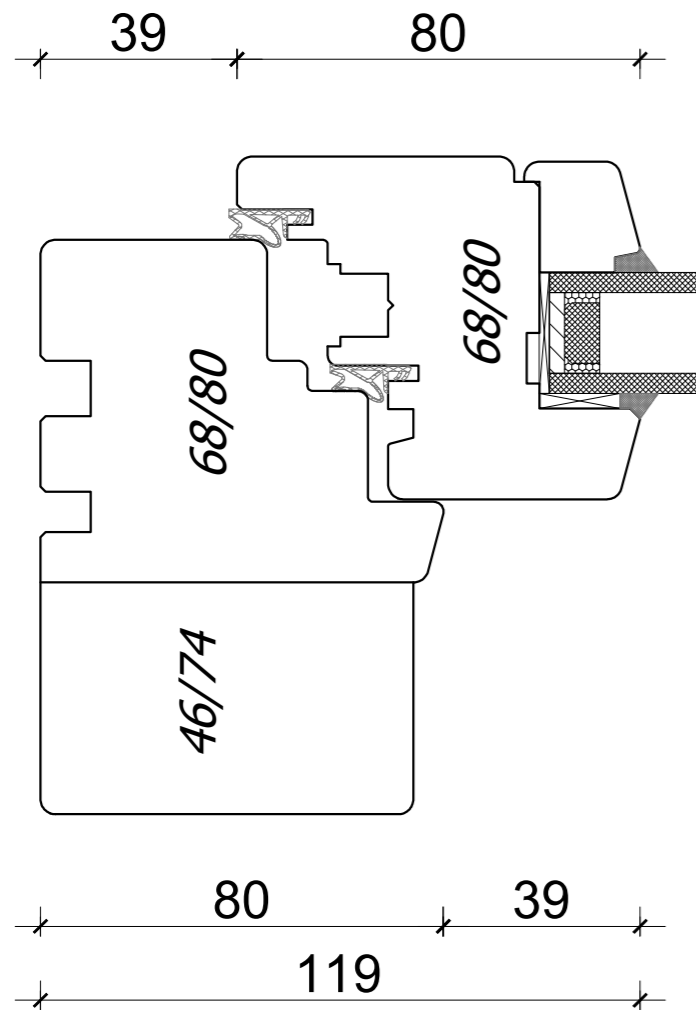


1:30

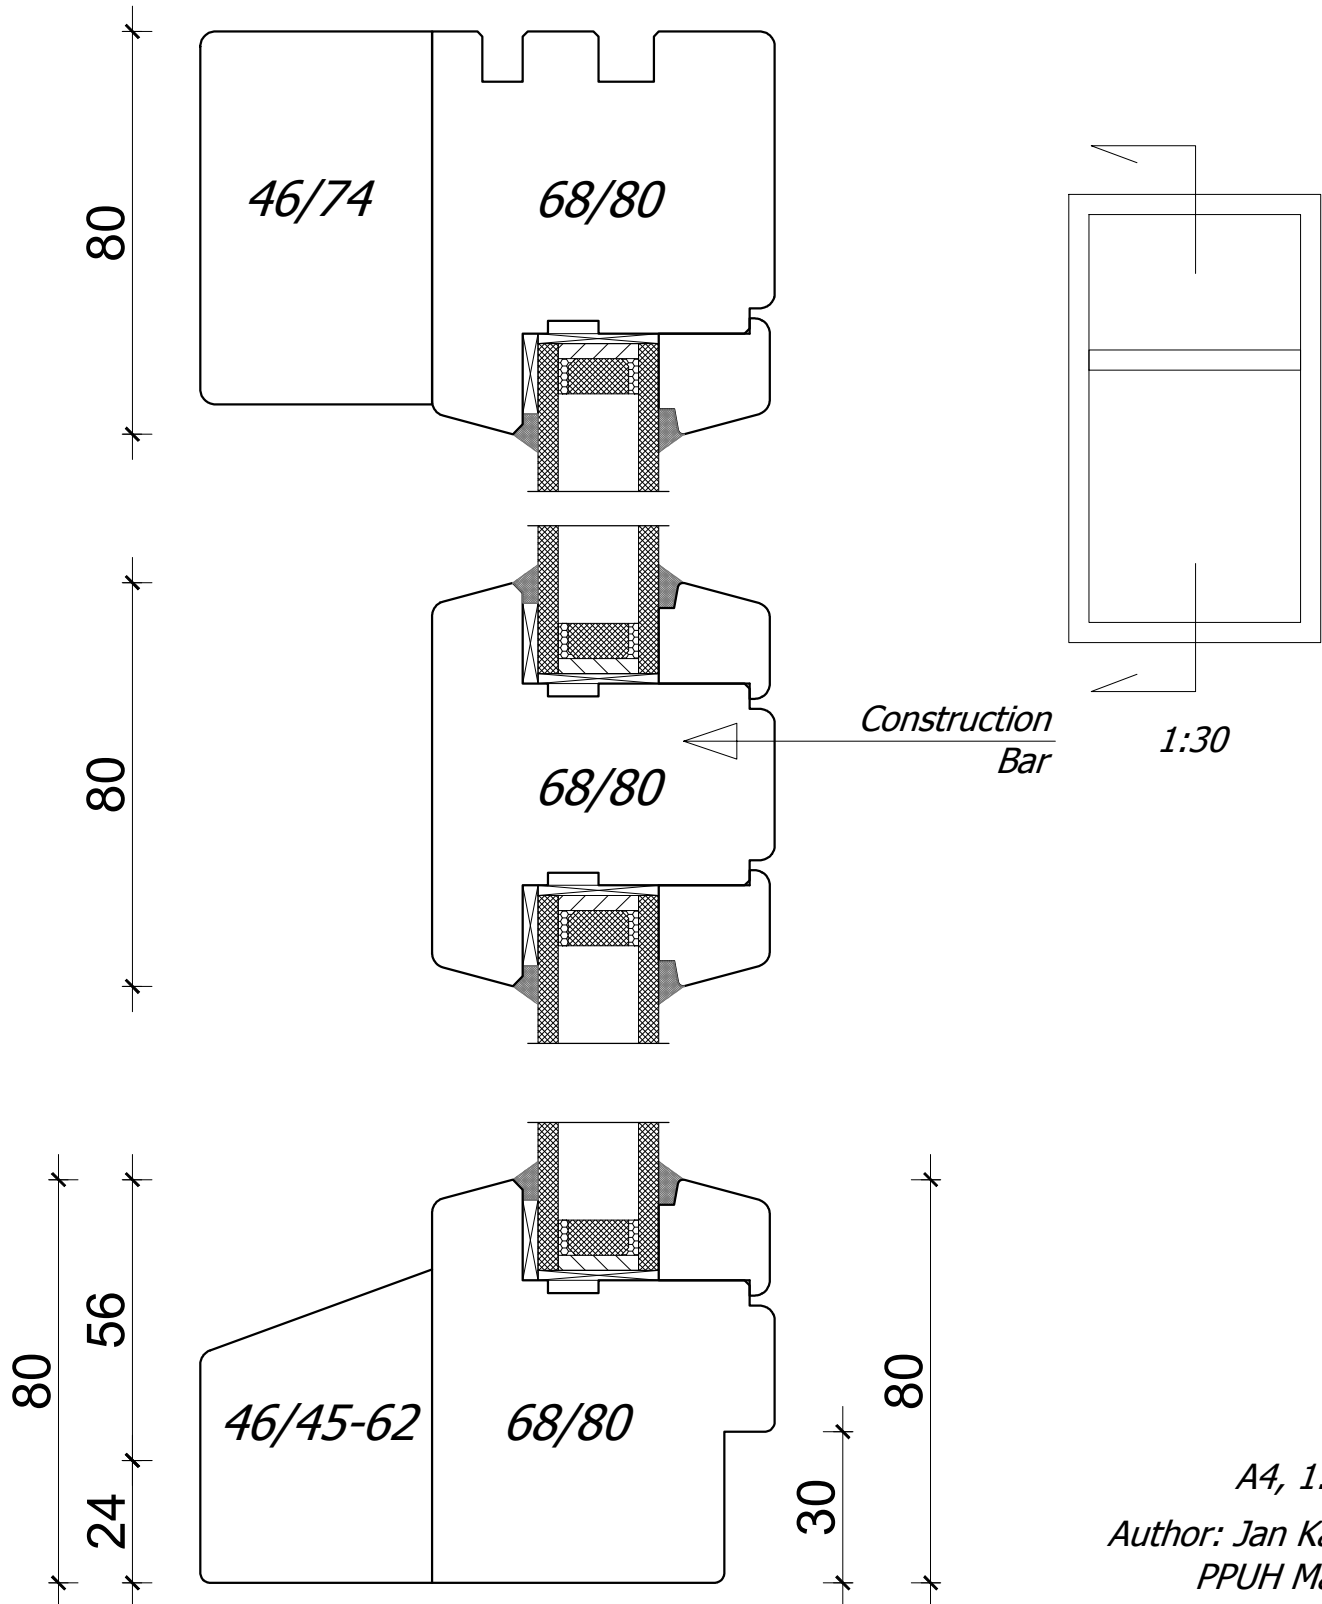

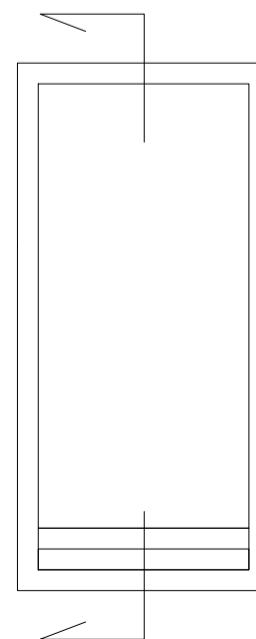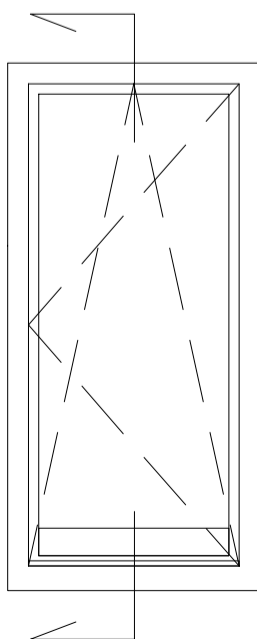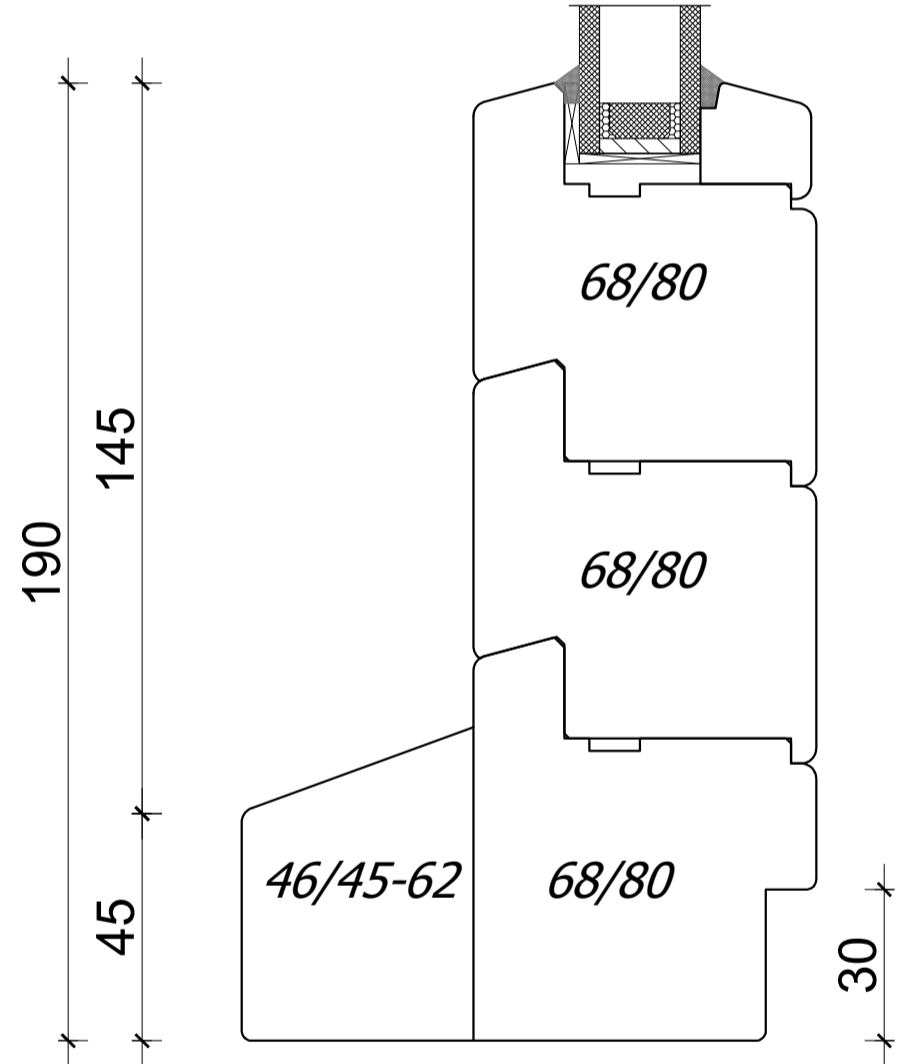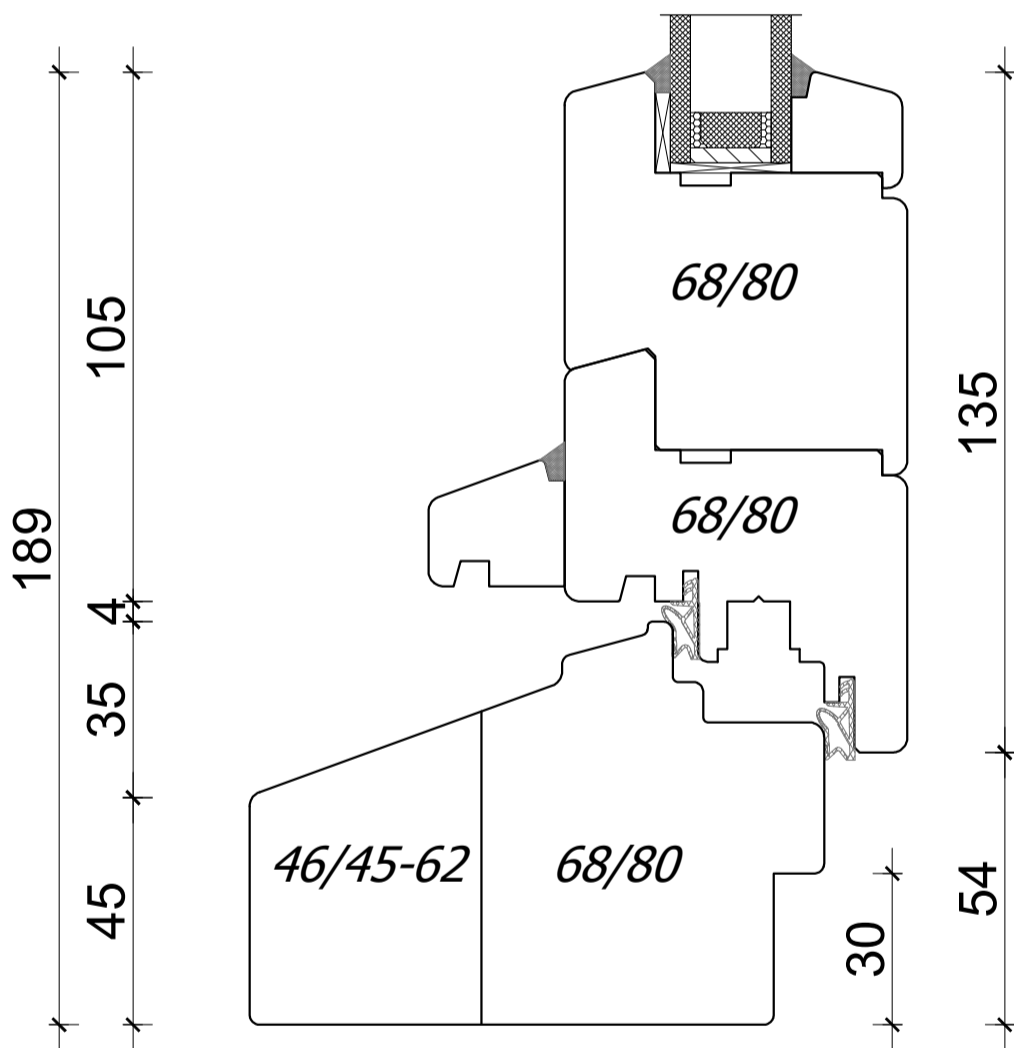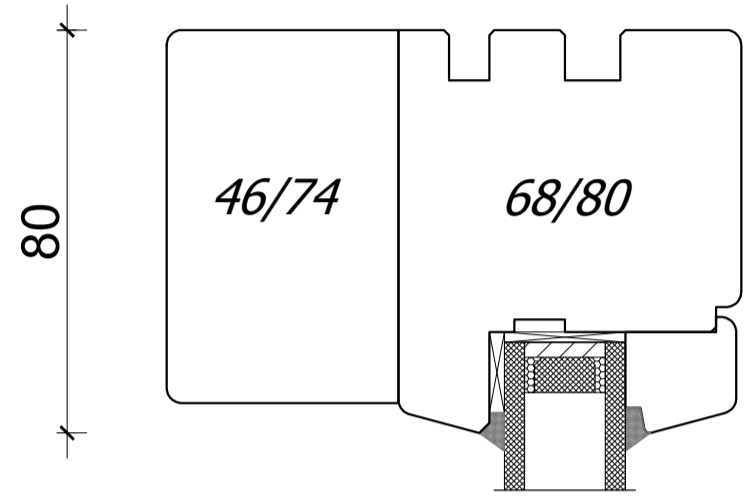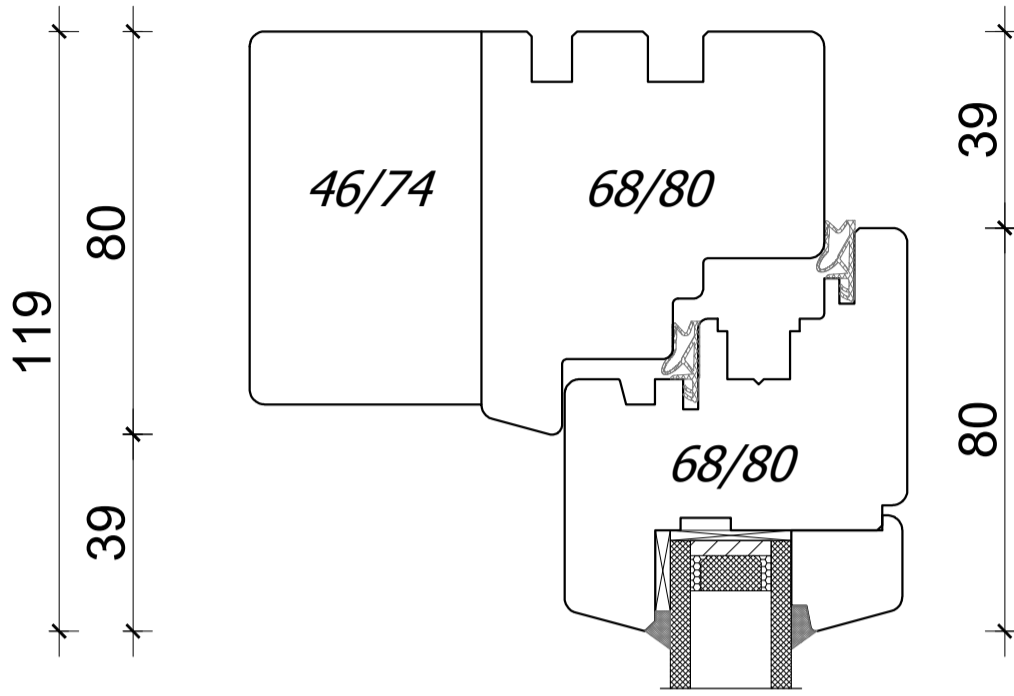


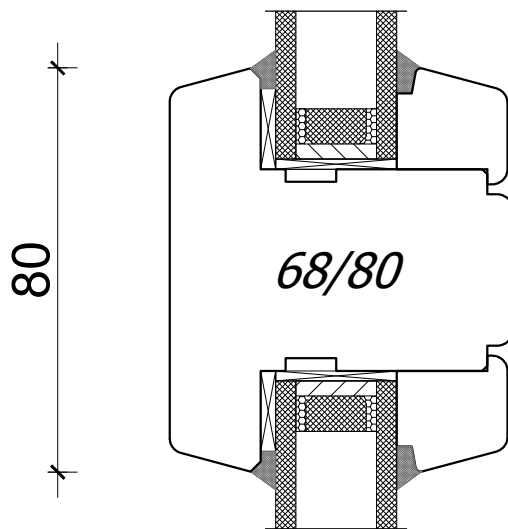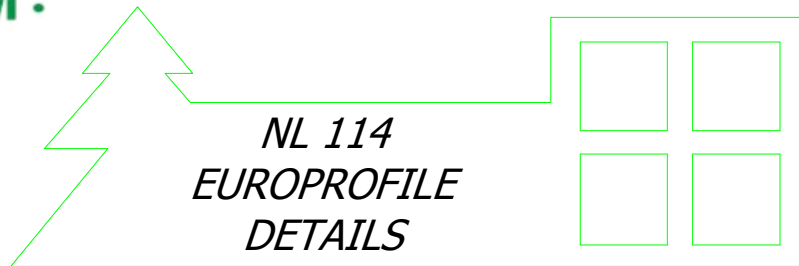

*CONSTRUCTION BAR*

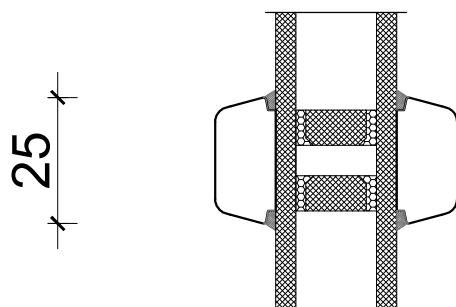

*VIENNESE MUNTIN*

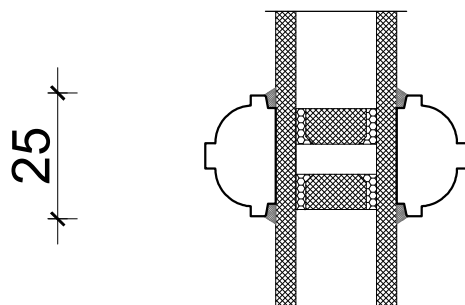

*DECORATIVE VIENNESE MUNTIN*

*A4, 1:1,5*

*Author: Jan Kalita  
PPUH Malec*

