






1:30

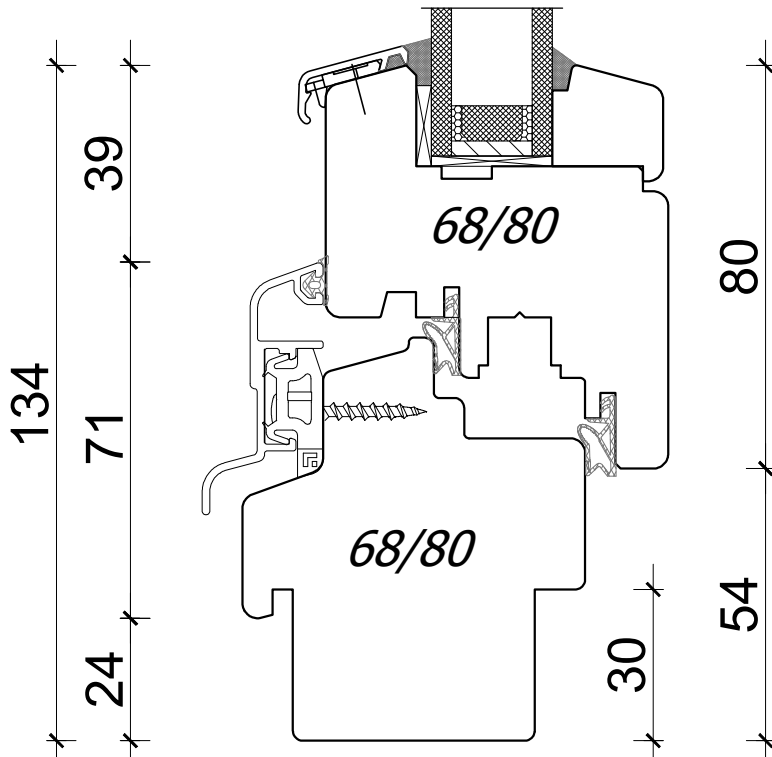





**PPUH DARIUSZ MALEC**

78-200 Białogard, ul. Królowej Jadwigi 13E tel. 94 312 24 77 NIP: 669-000-73-06  
www.malecokna.pl malec@malecokna.pl kalita@malecokna.pl

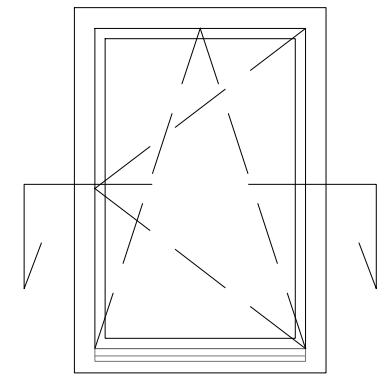
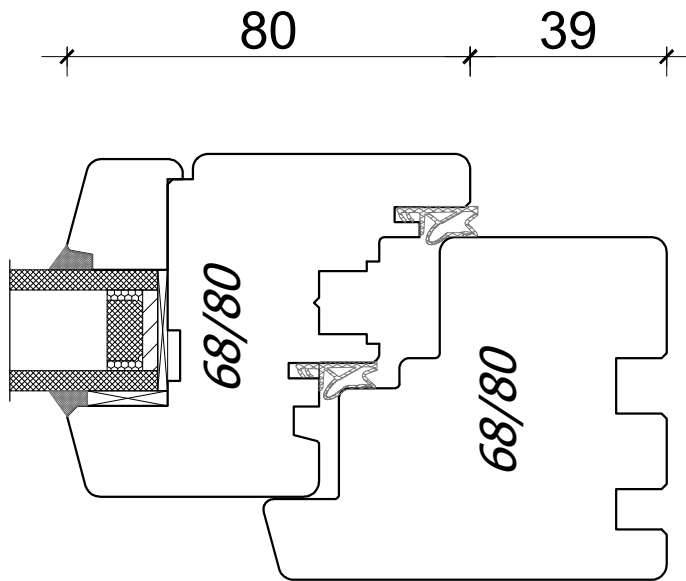
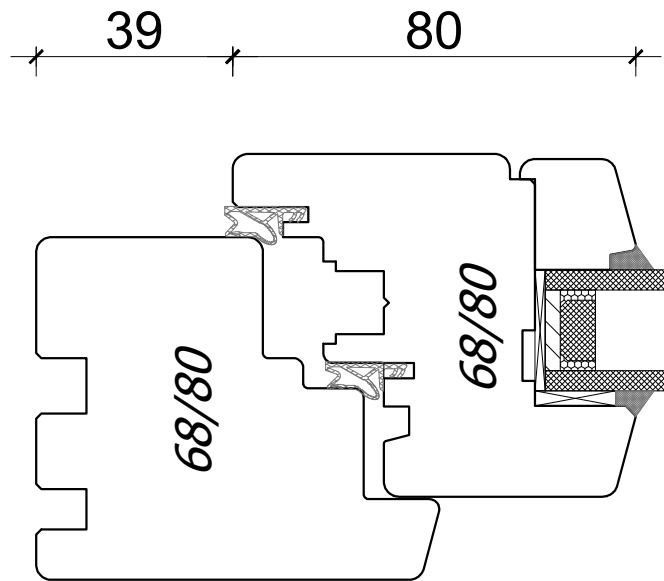
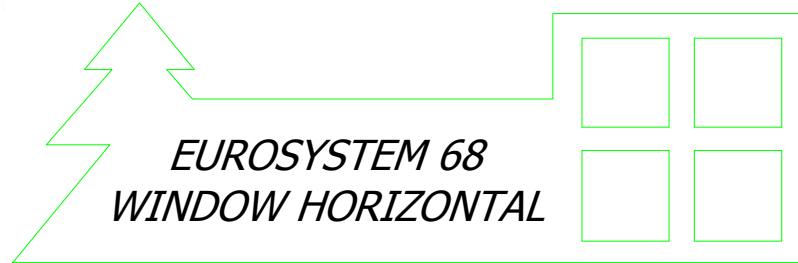


1:30

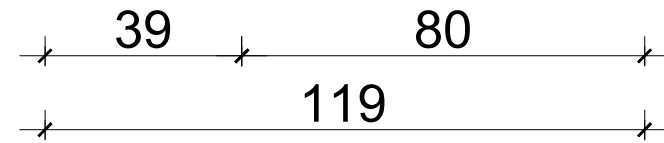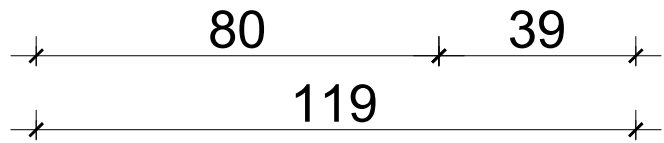



A4, 1:1,5







Author: Jan Kalita  
PPUH Malec

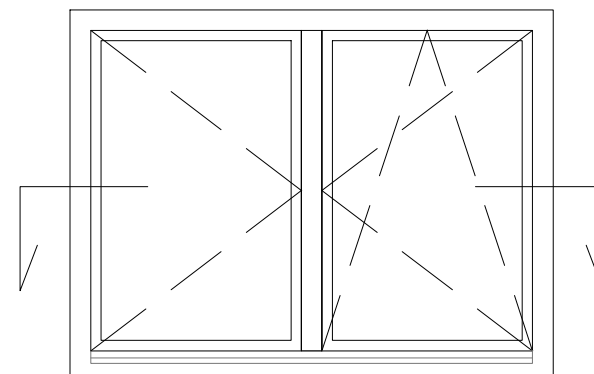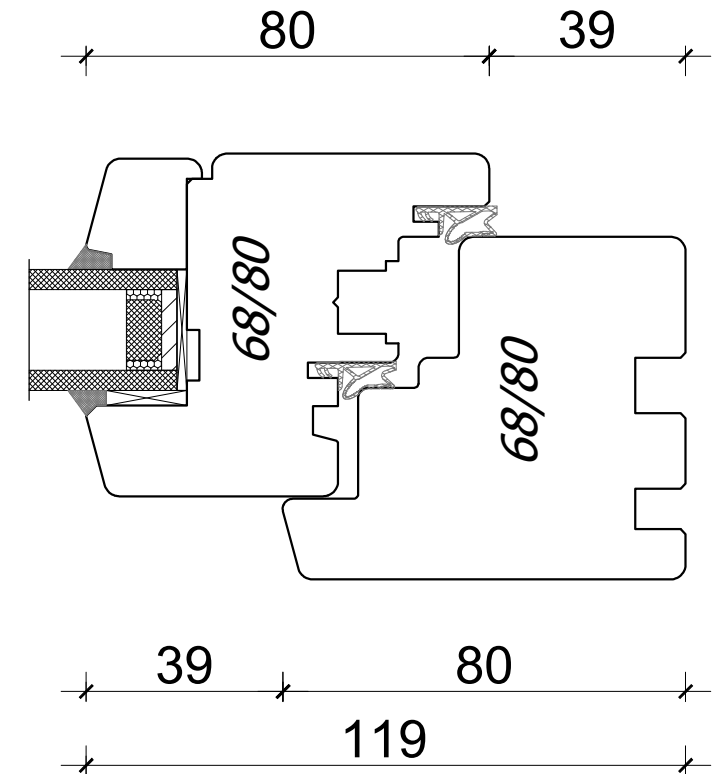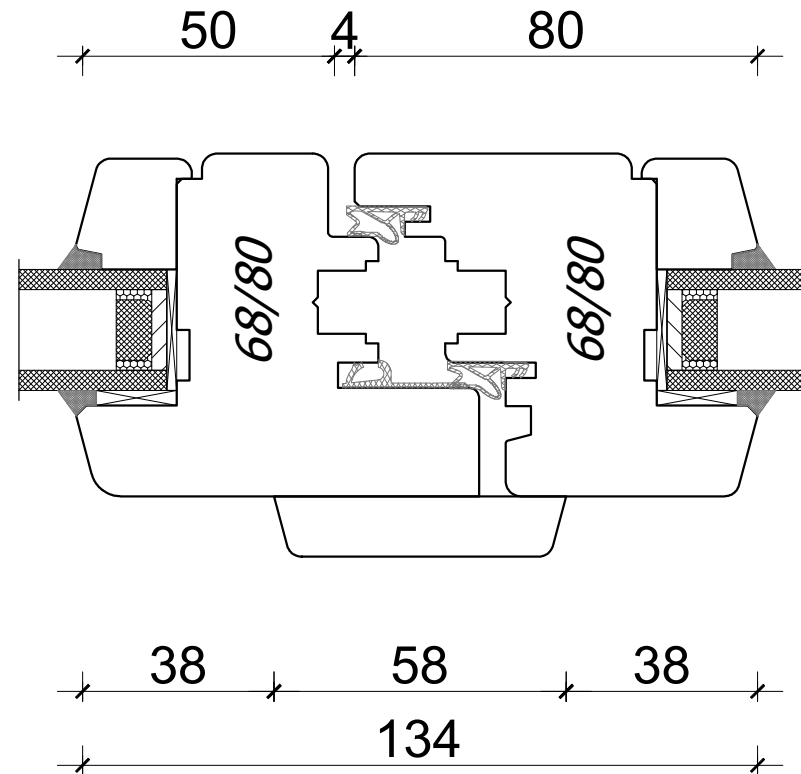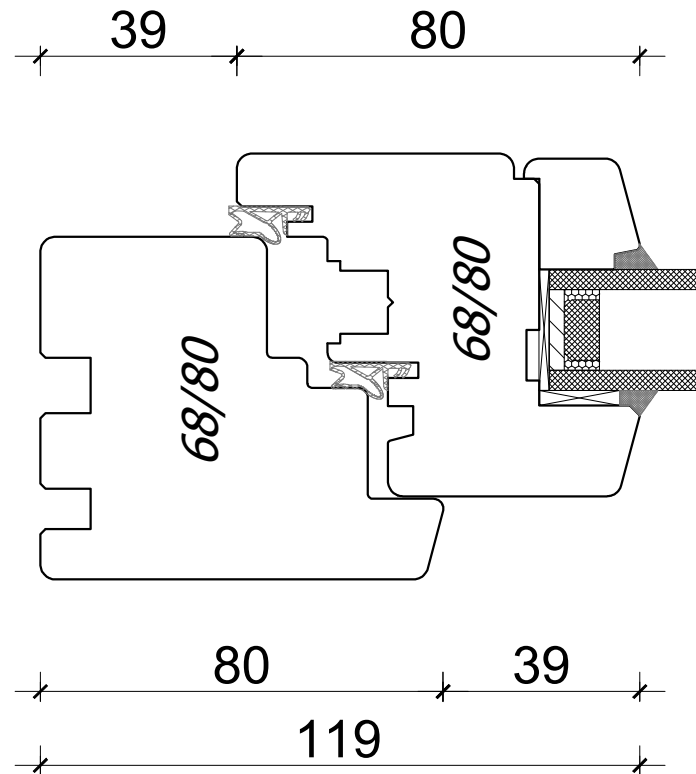


1:30

*EUROSYSTEM 68  
FIXED WINDOW*





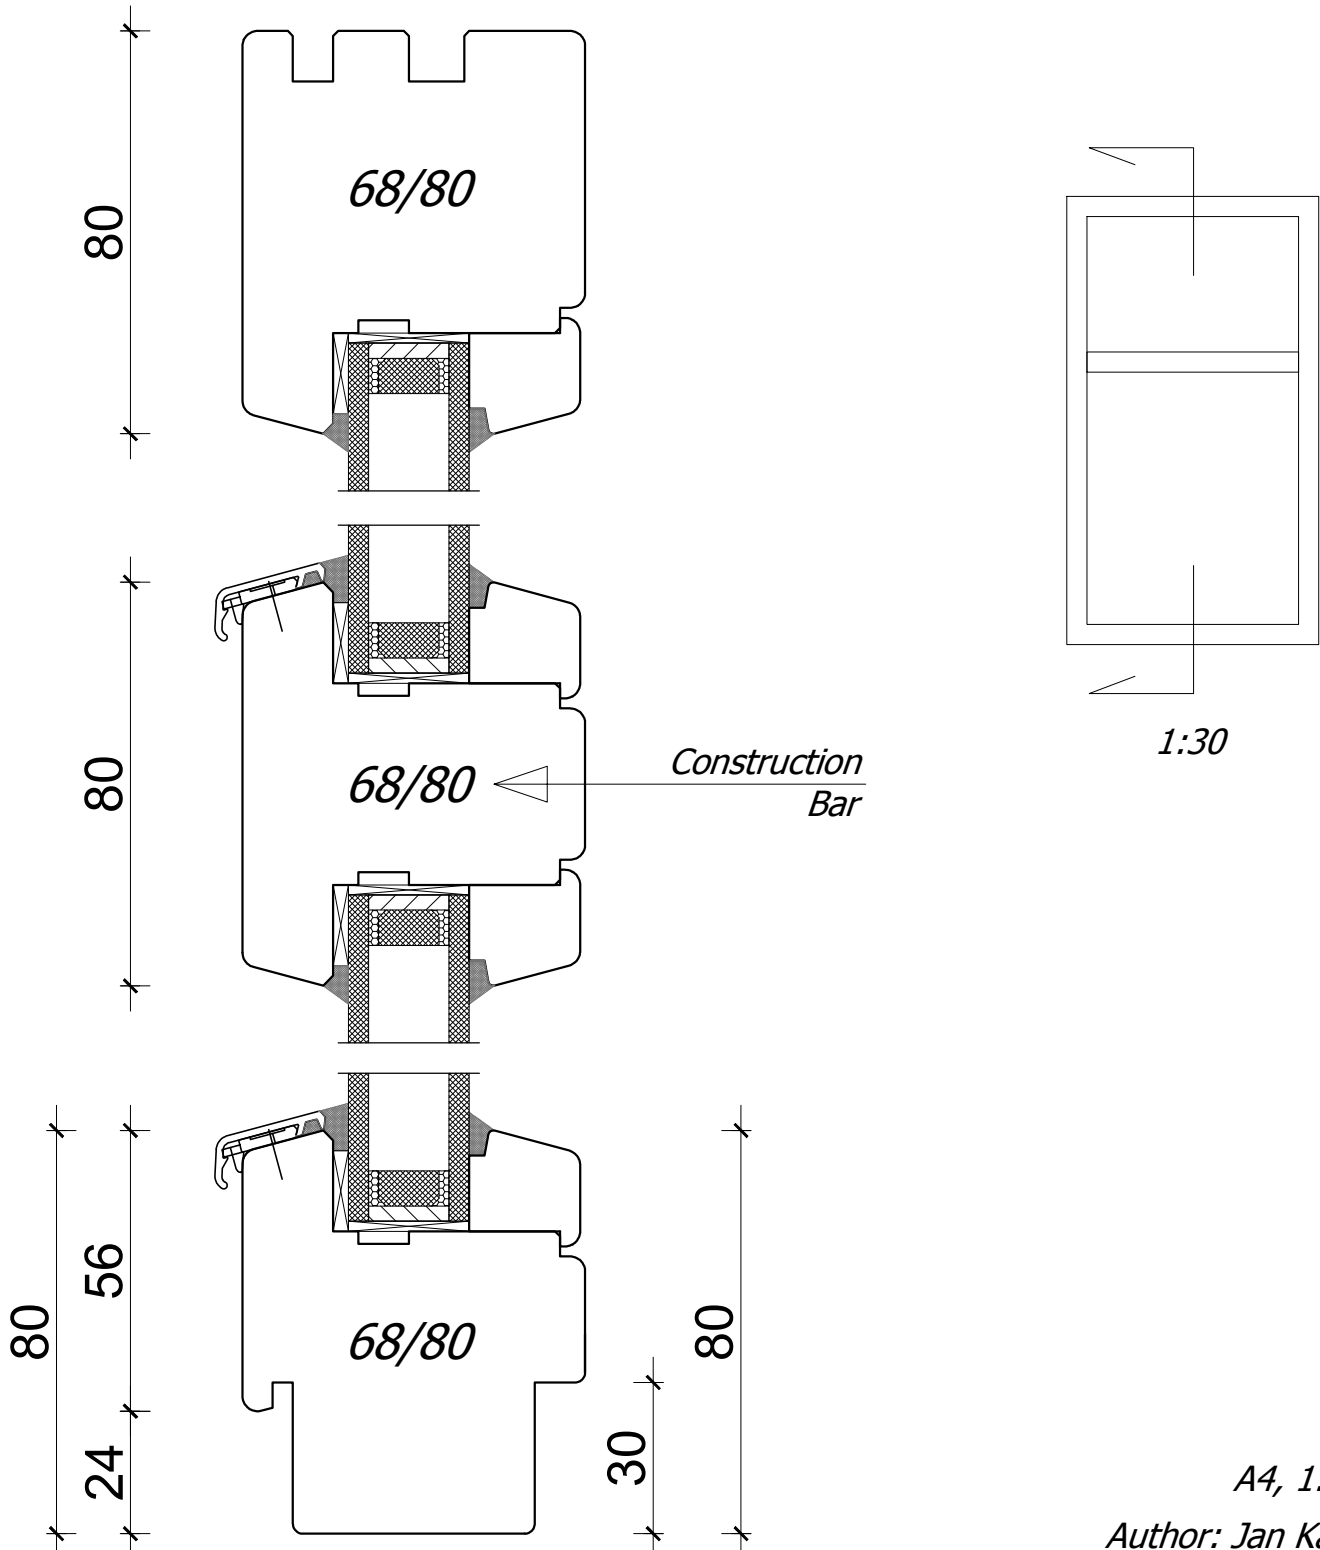
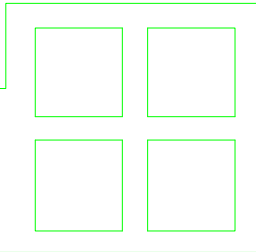


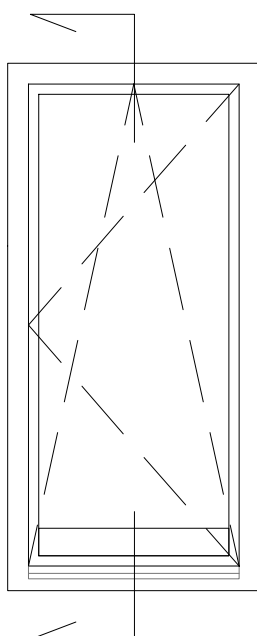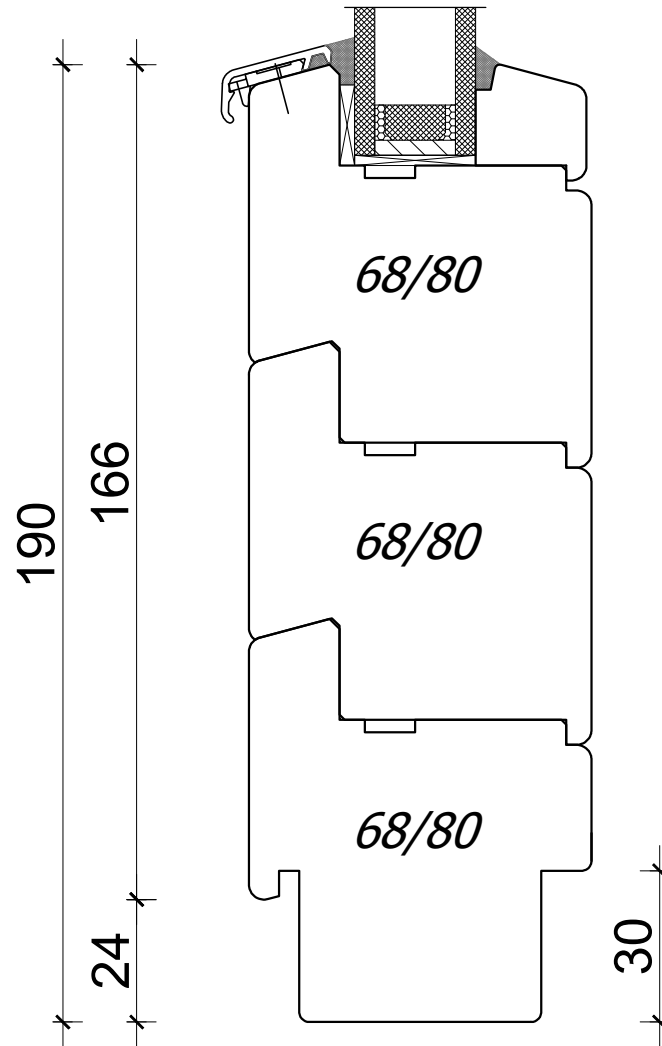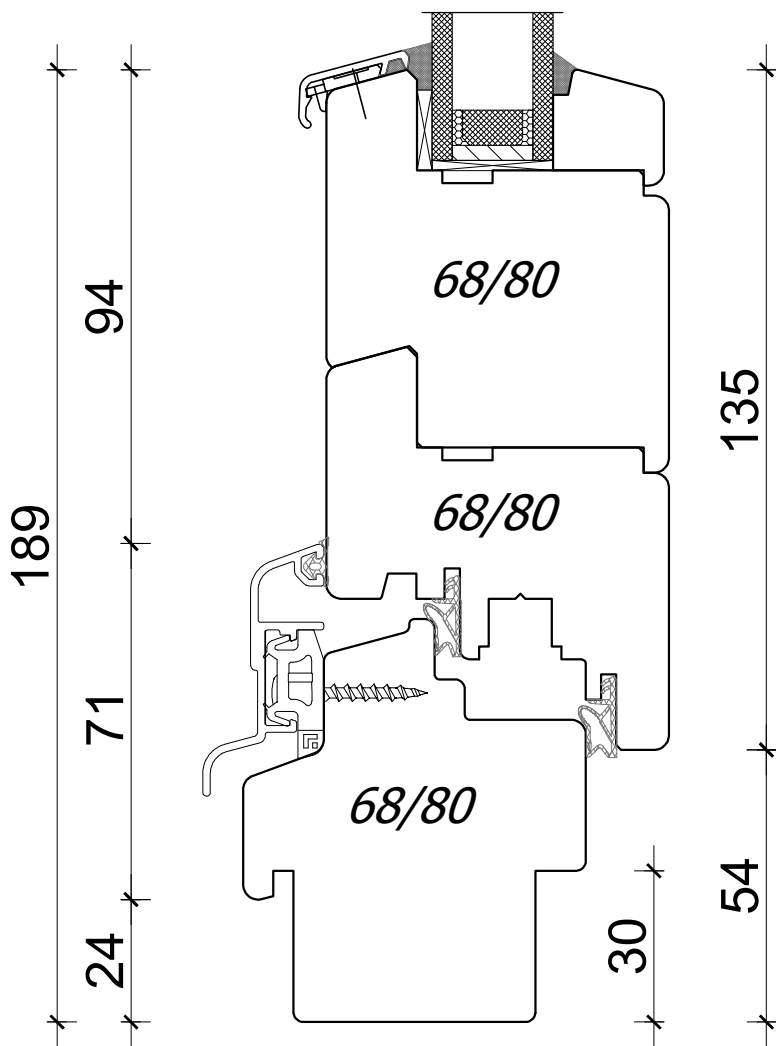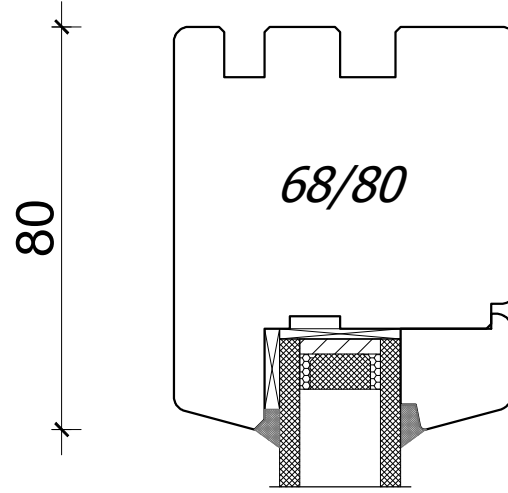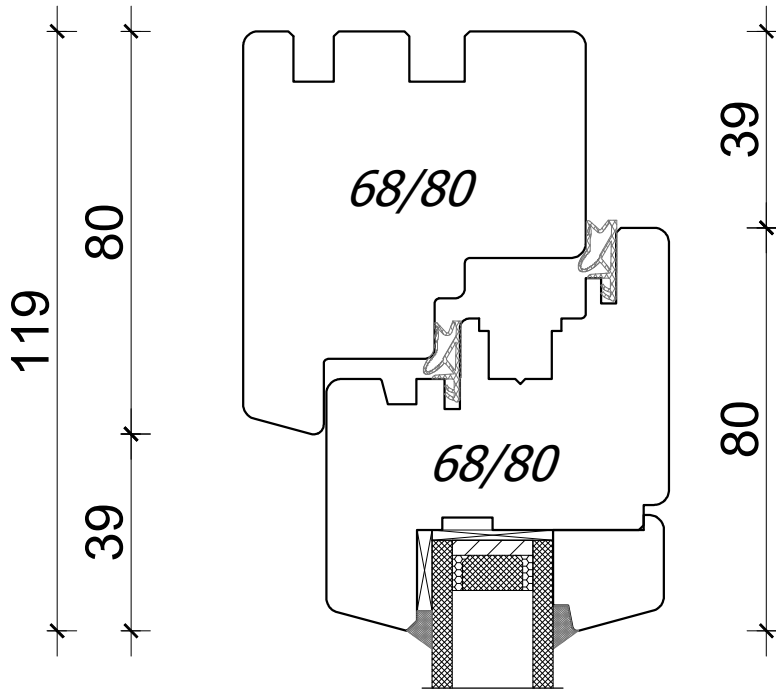
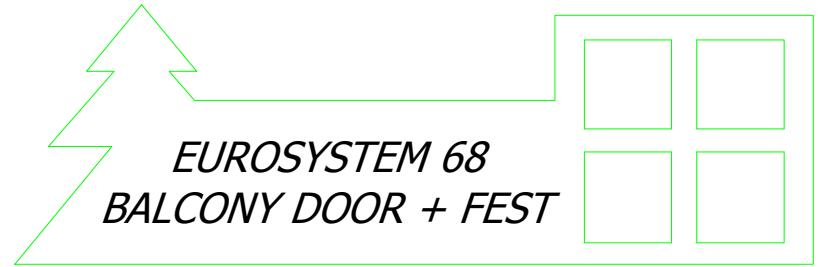


1:30

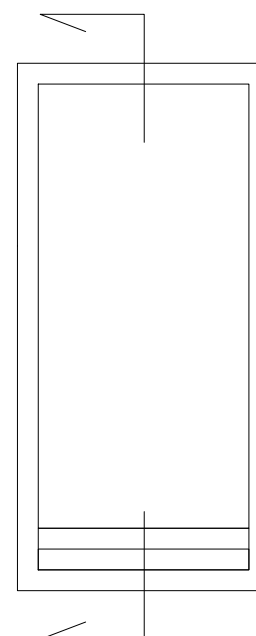


1:30

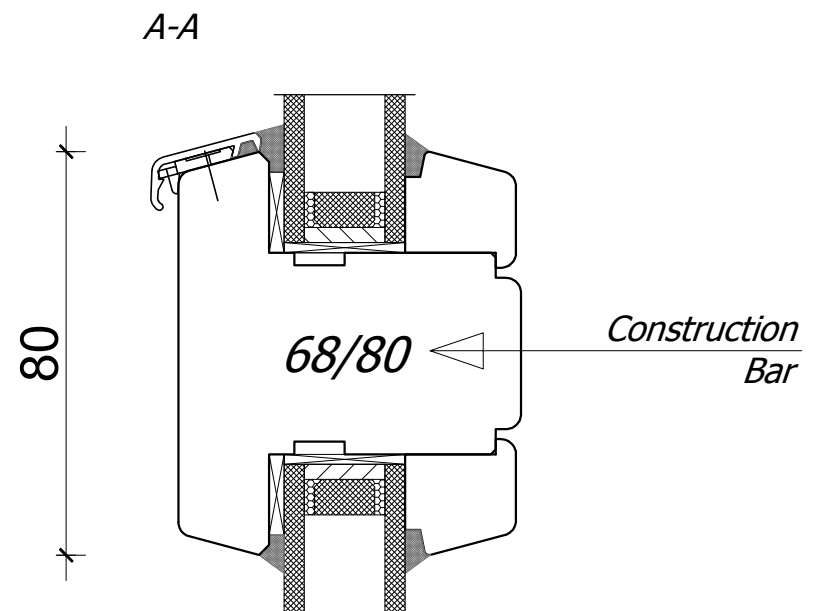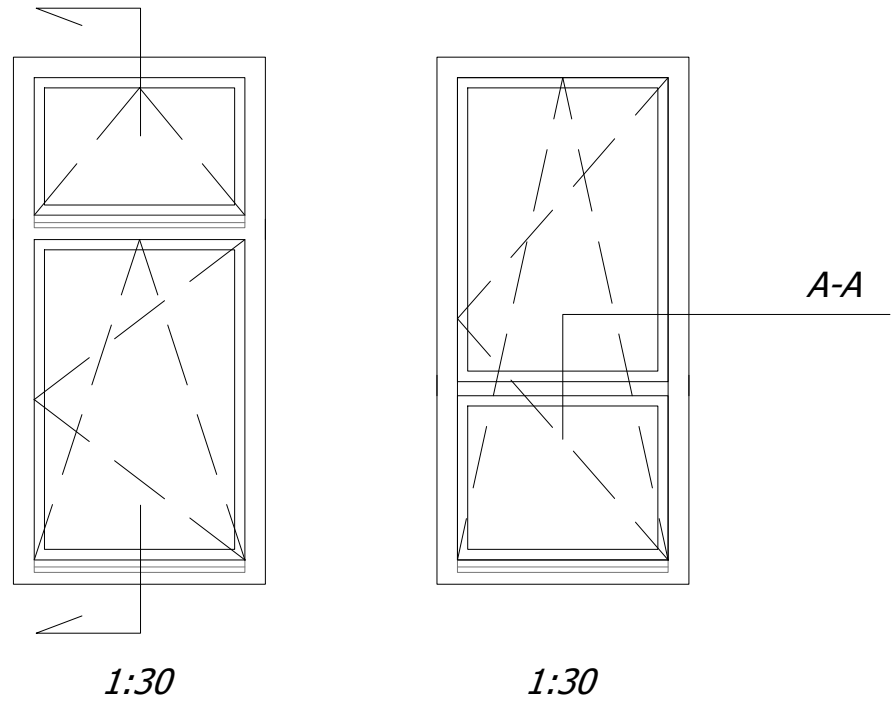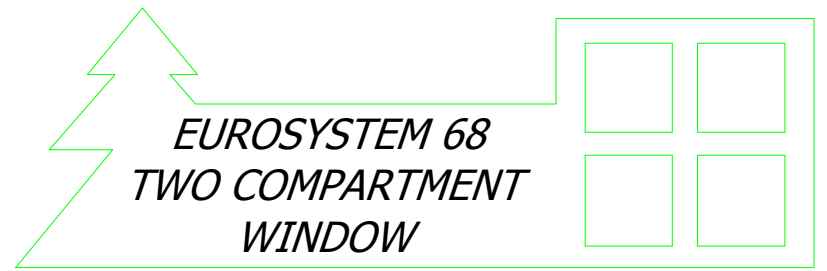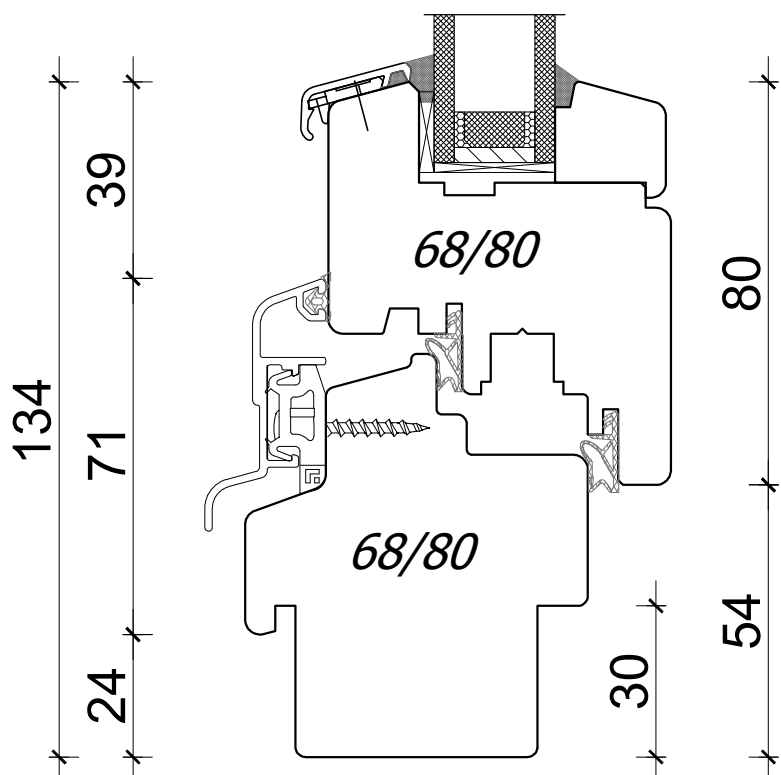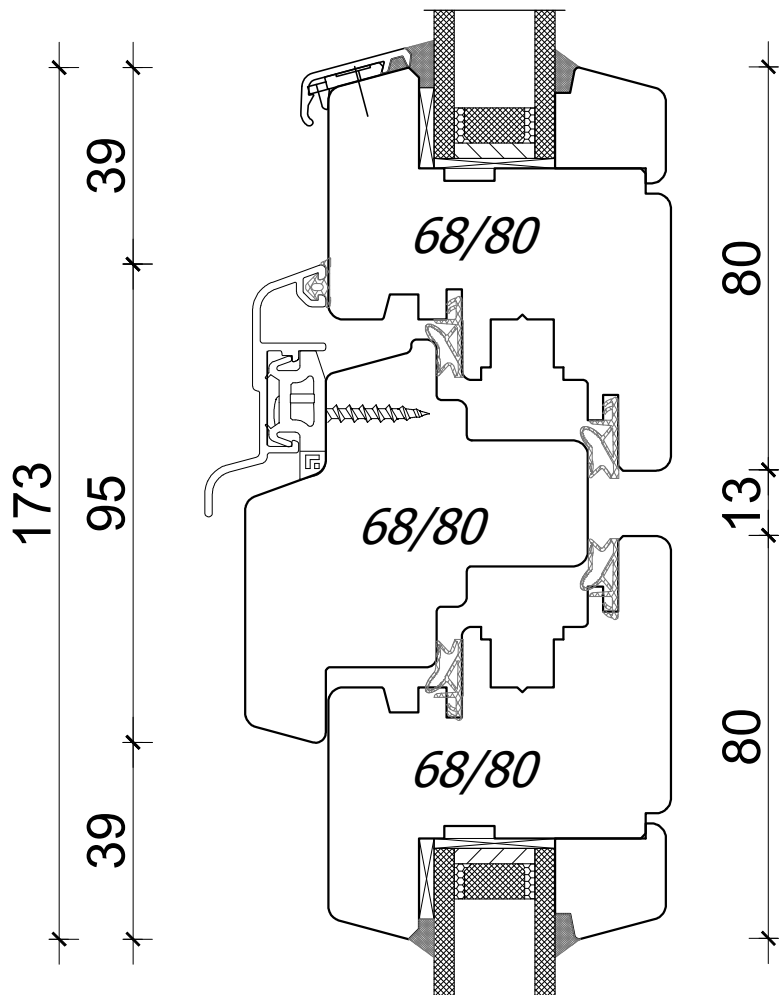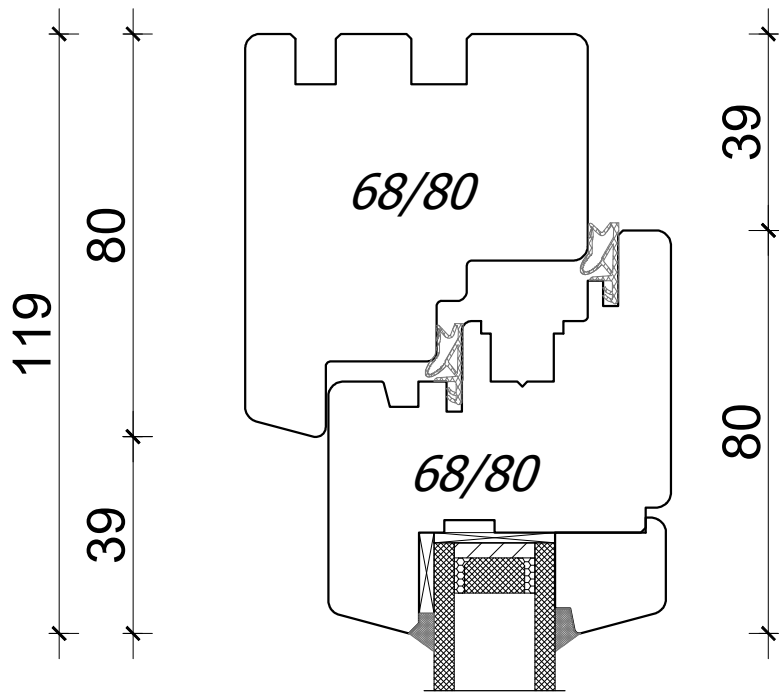


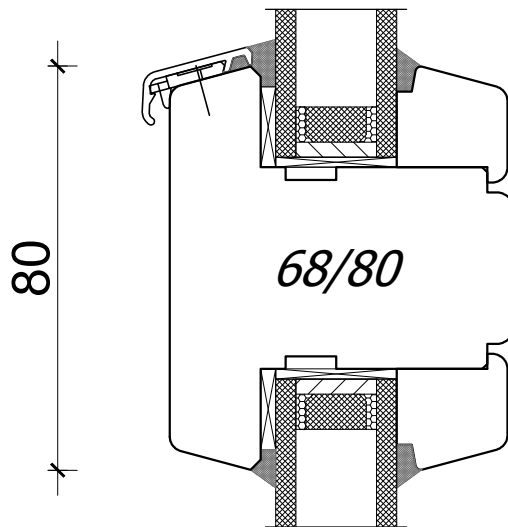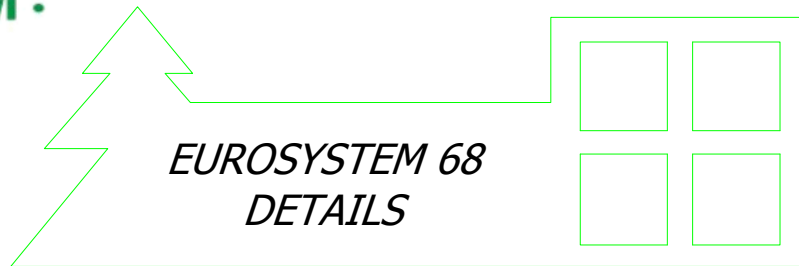

*CONSTRUCTION BAR*

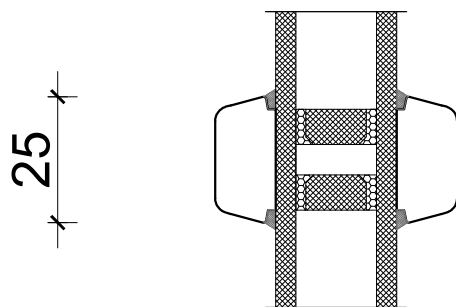

*VIENNESE MUNTIN*

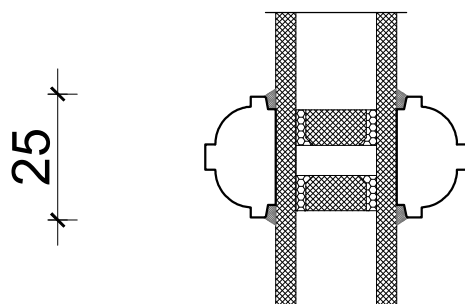

*DECORATIVE VIENNESE MUNTIN*