






1:30

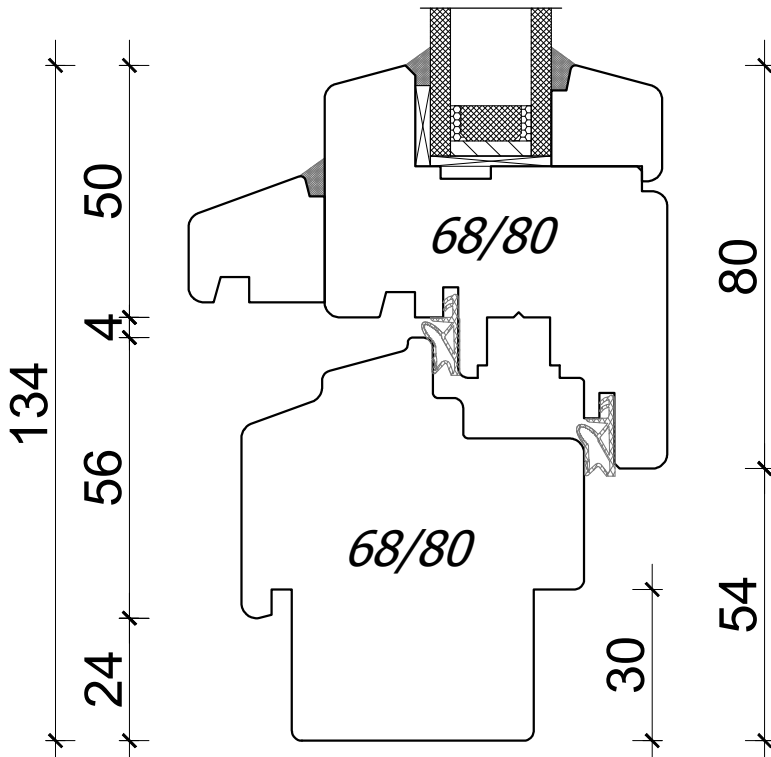





PPUH DARIUSZ MALEC

78-200 Białogard, ul. Królowej Jadwigi 13E tel. 94 312 24 77 NIP: 669-000-73-06
www.malecokna.pl malec@malecokna.pl kalita@malecokna.pl

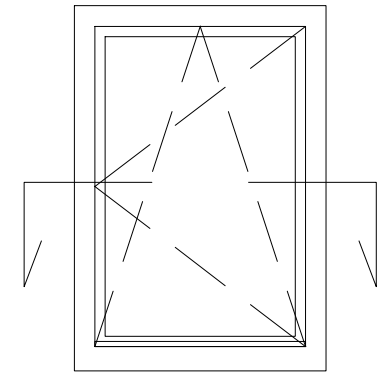
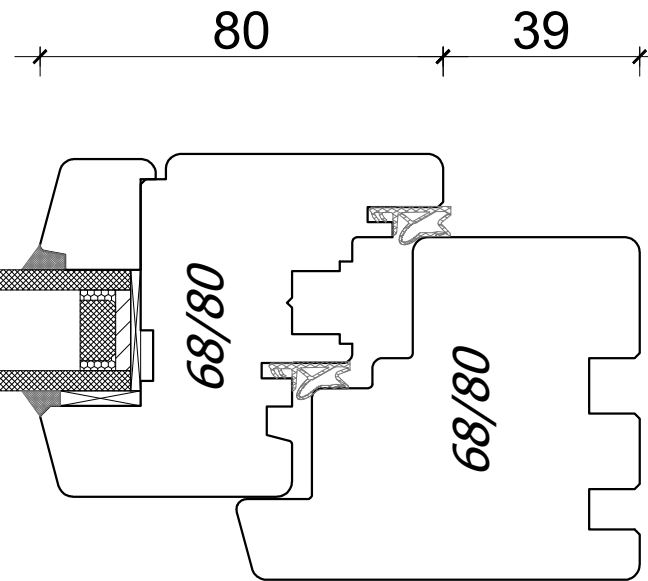
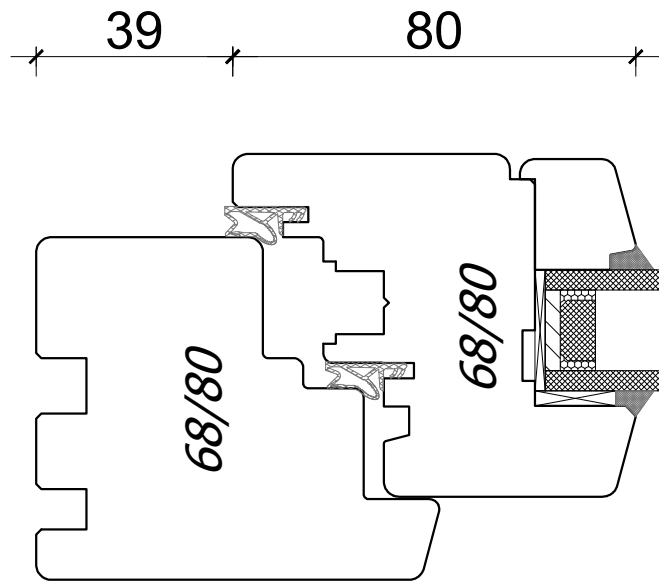
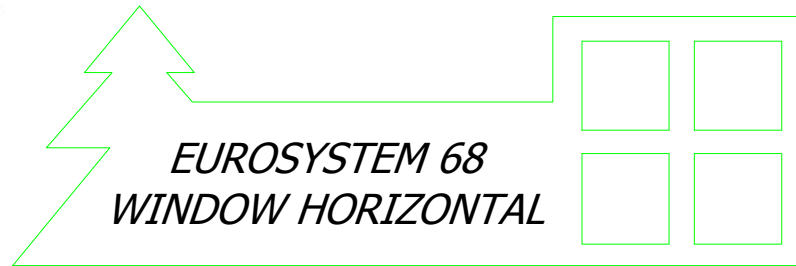


1:30

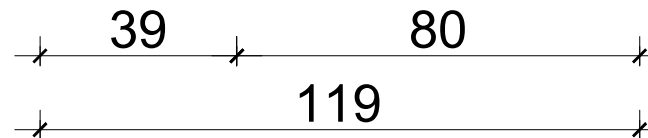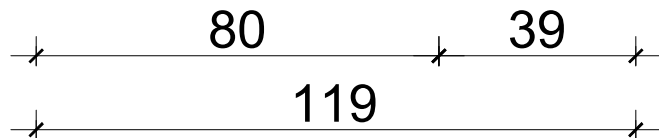



A4, 1:1,5

Author: Jan Kalita
PPUH Malec

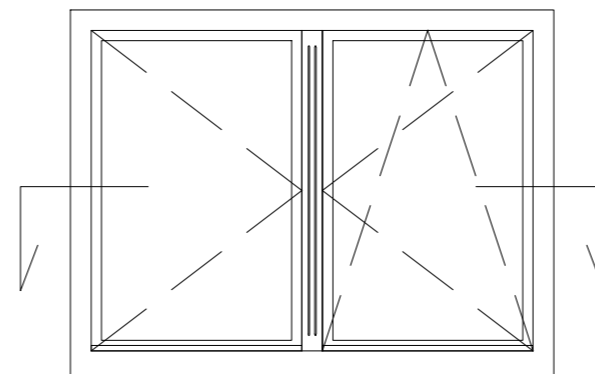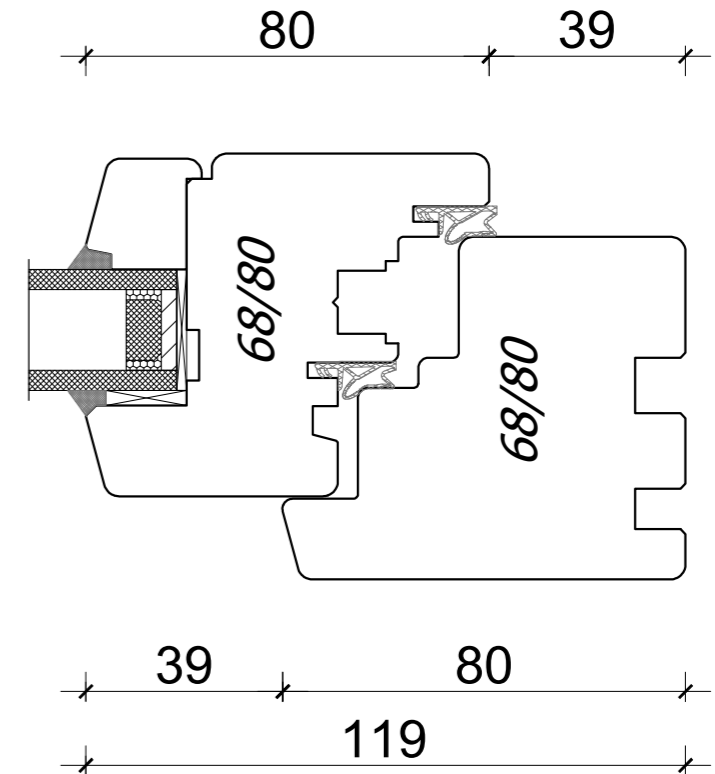
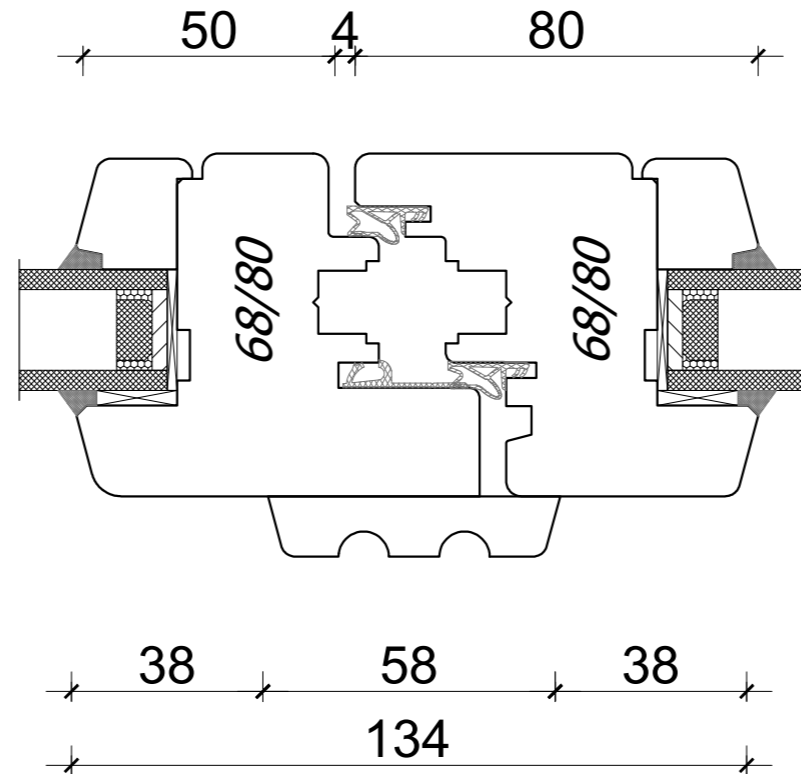
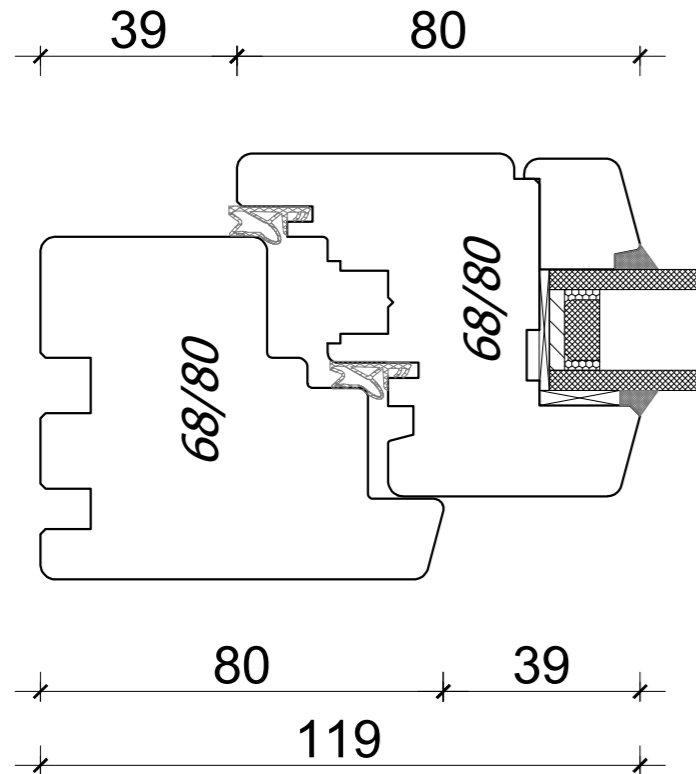









1:30





*EUROSYSTEM 68
ALTDEUTSCH
FIXED WINDOW*



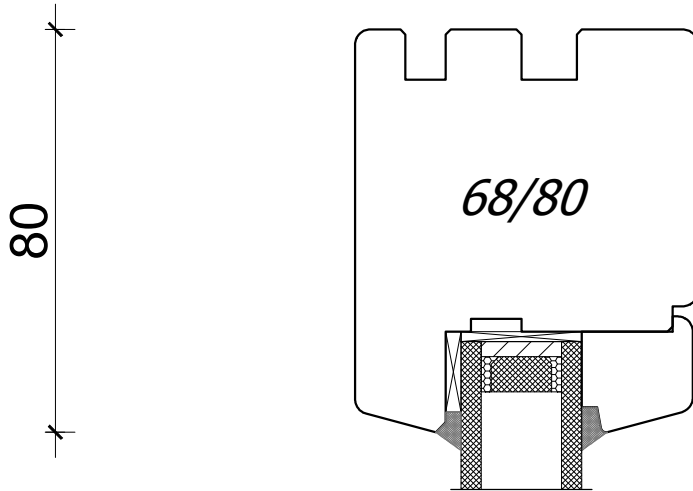
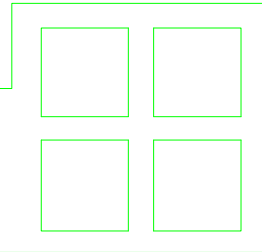




*Kämpferprofil
proposition*

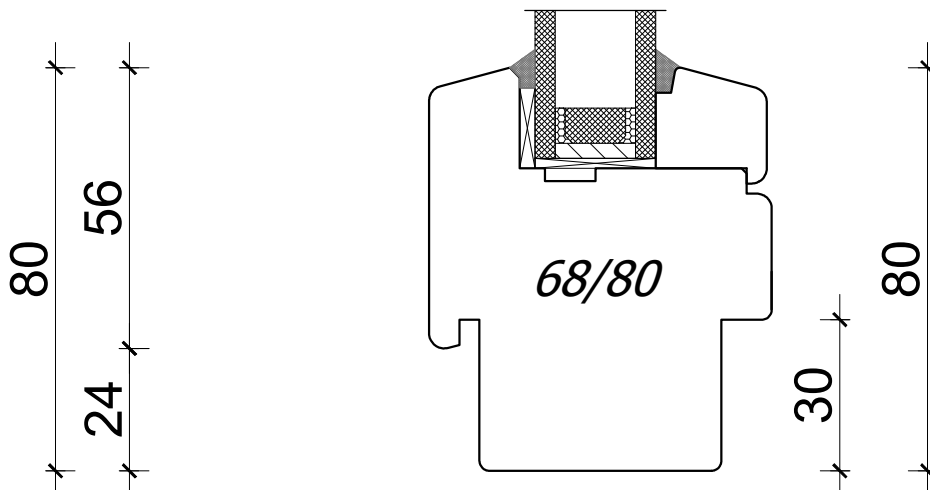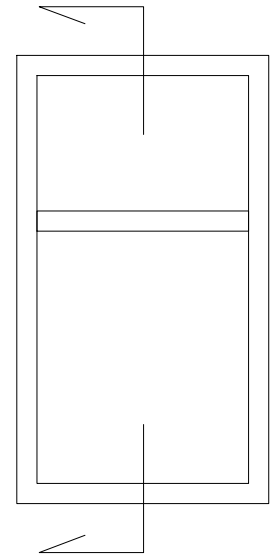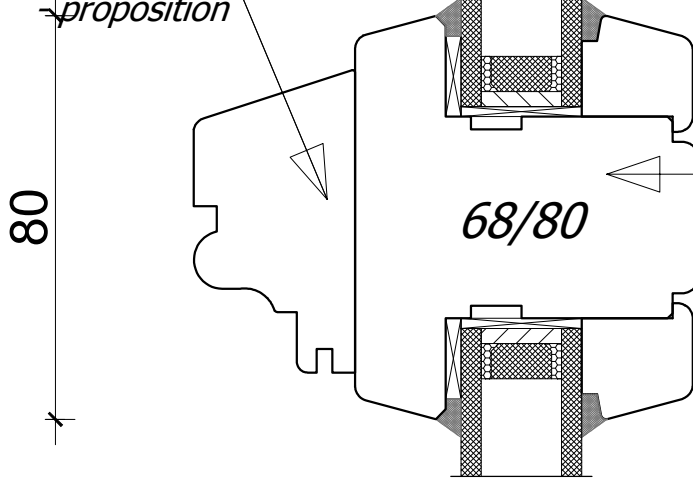

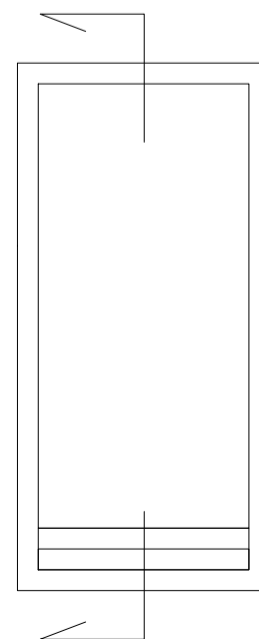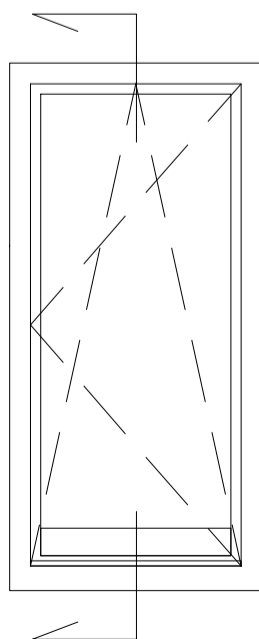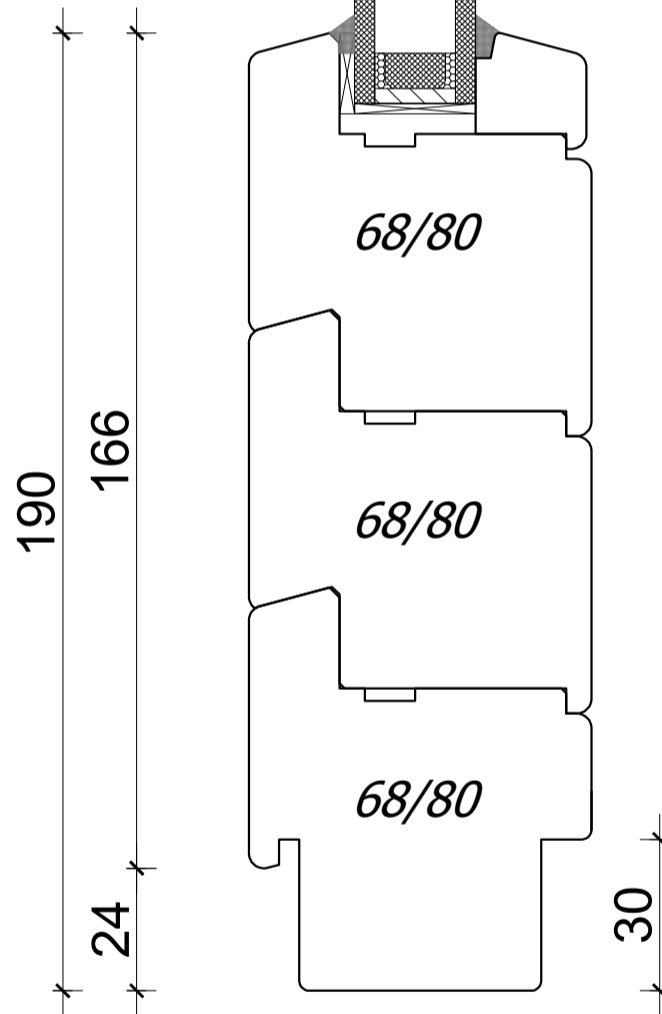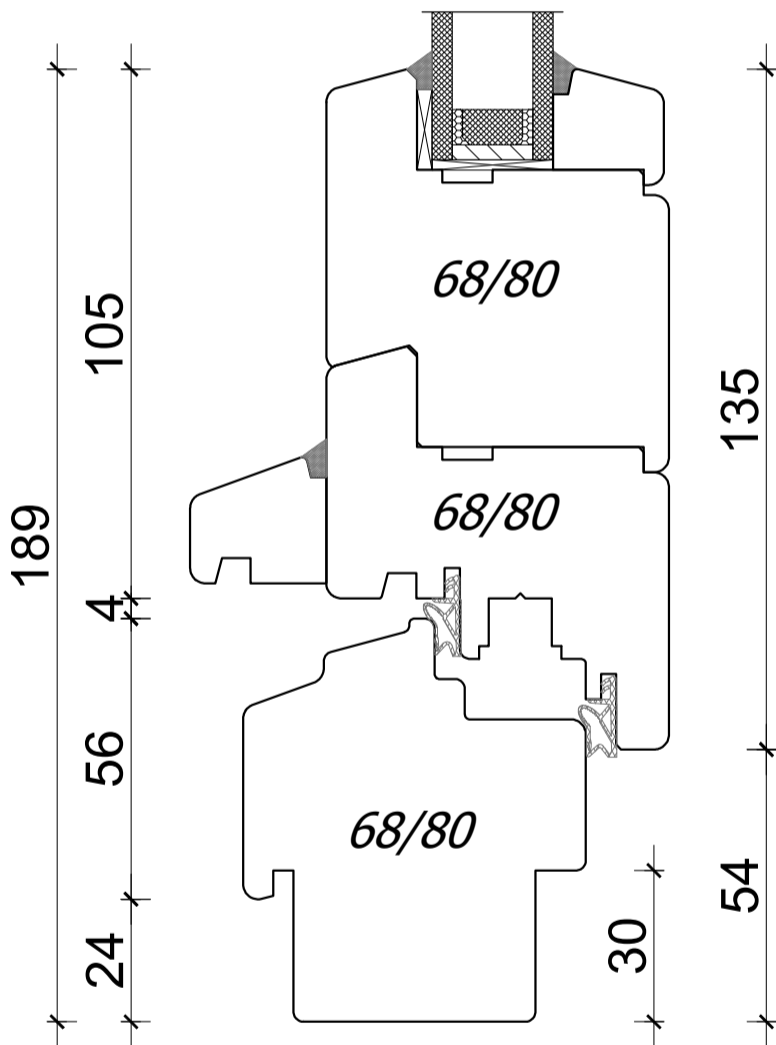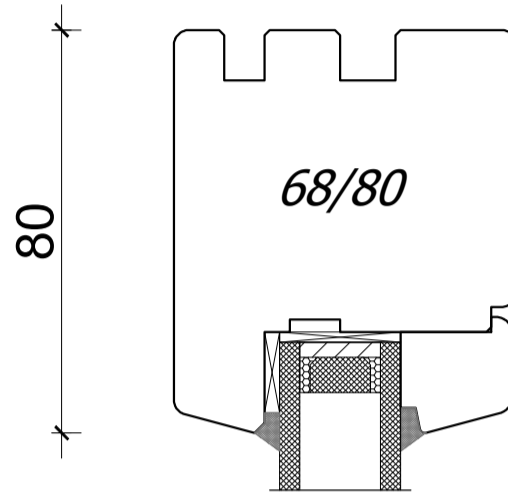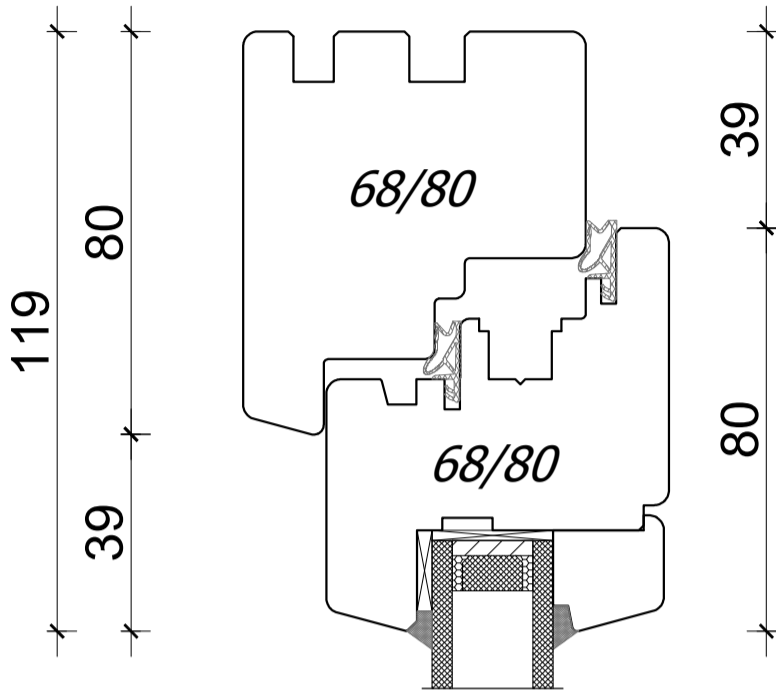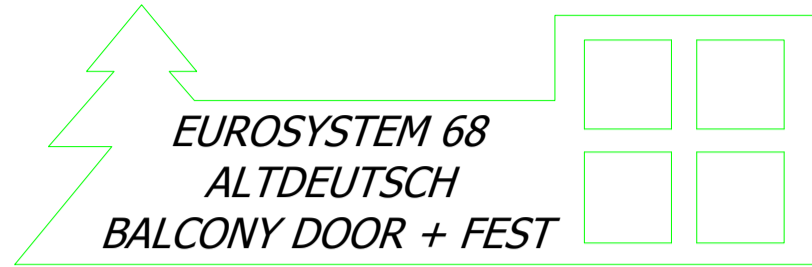


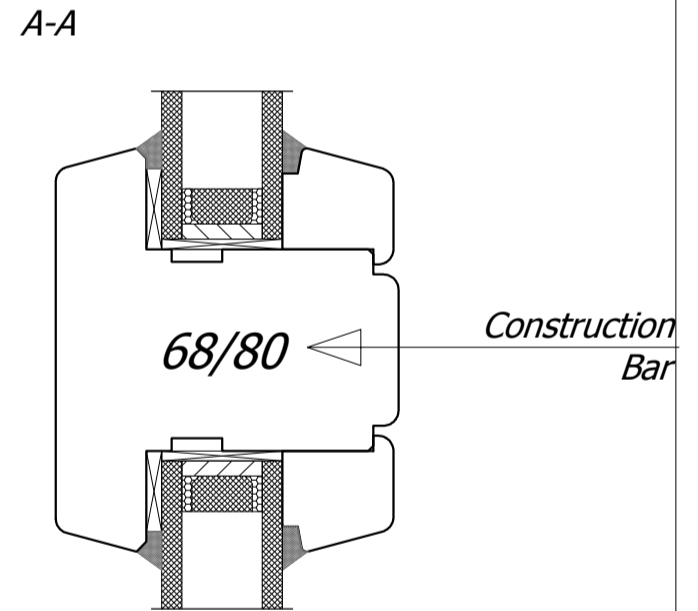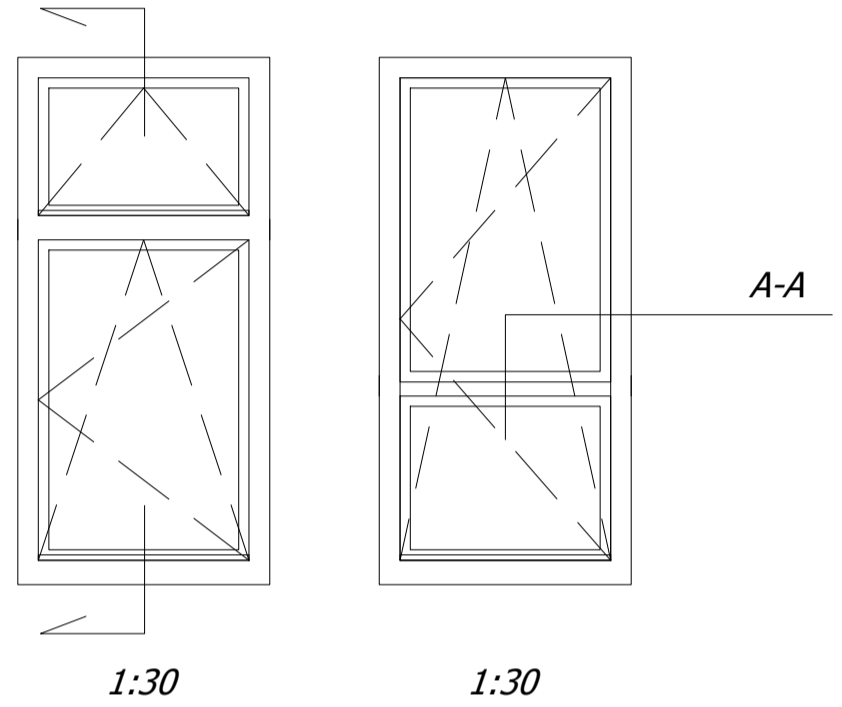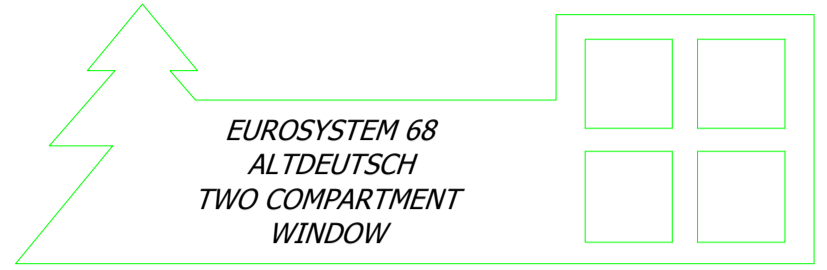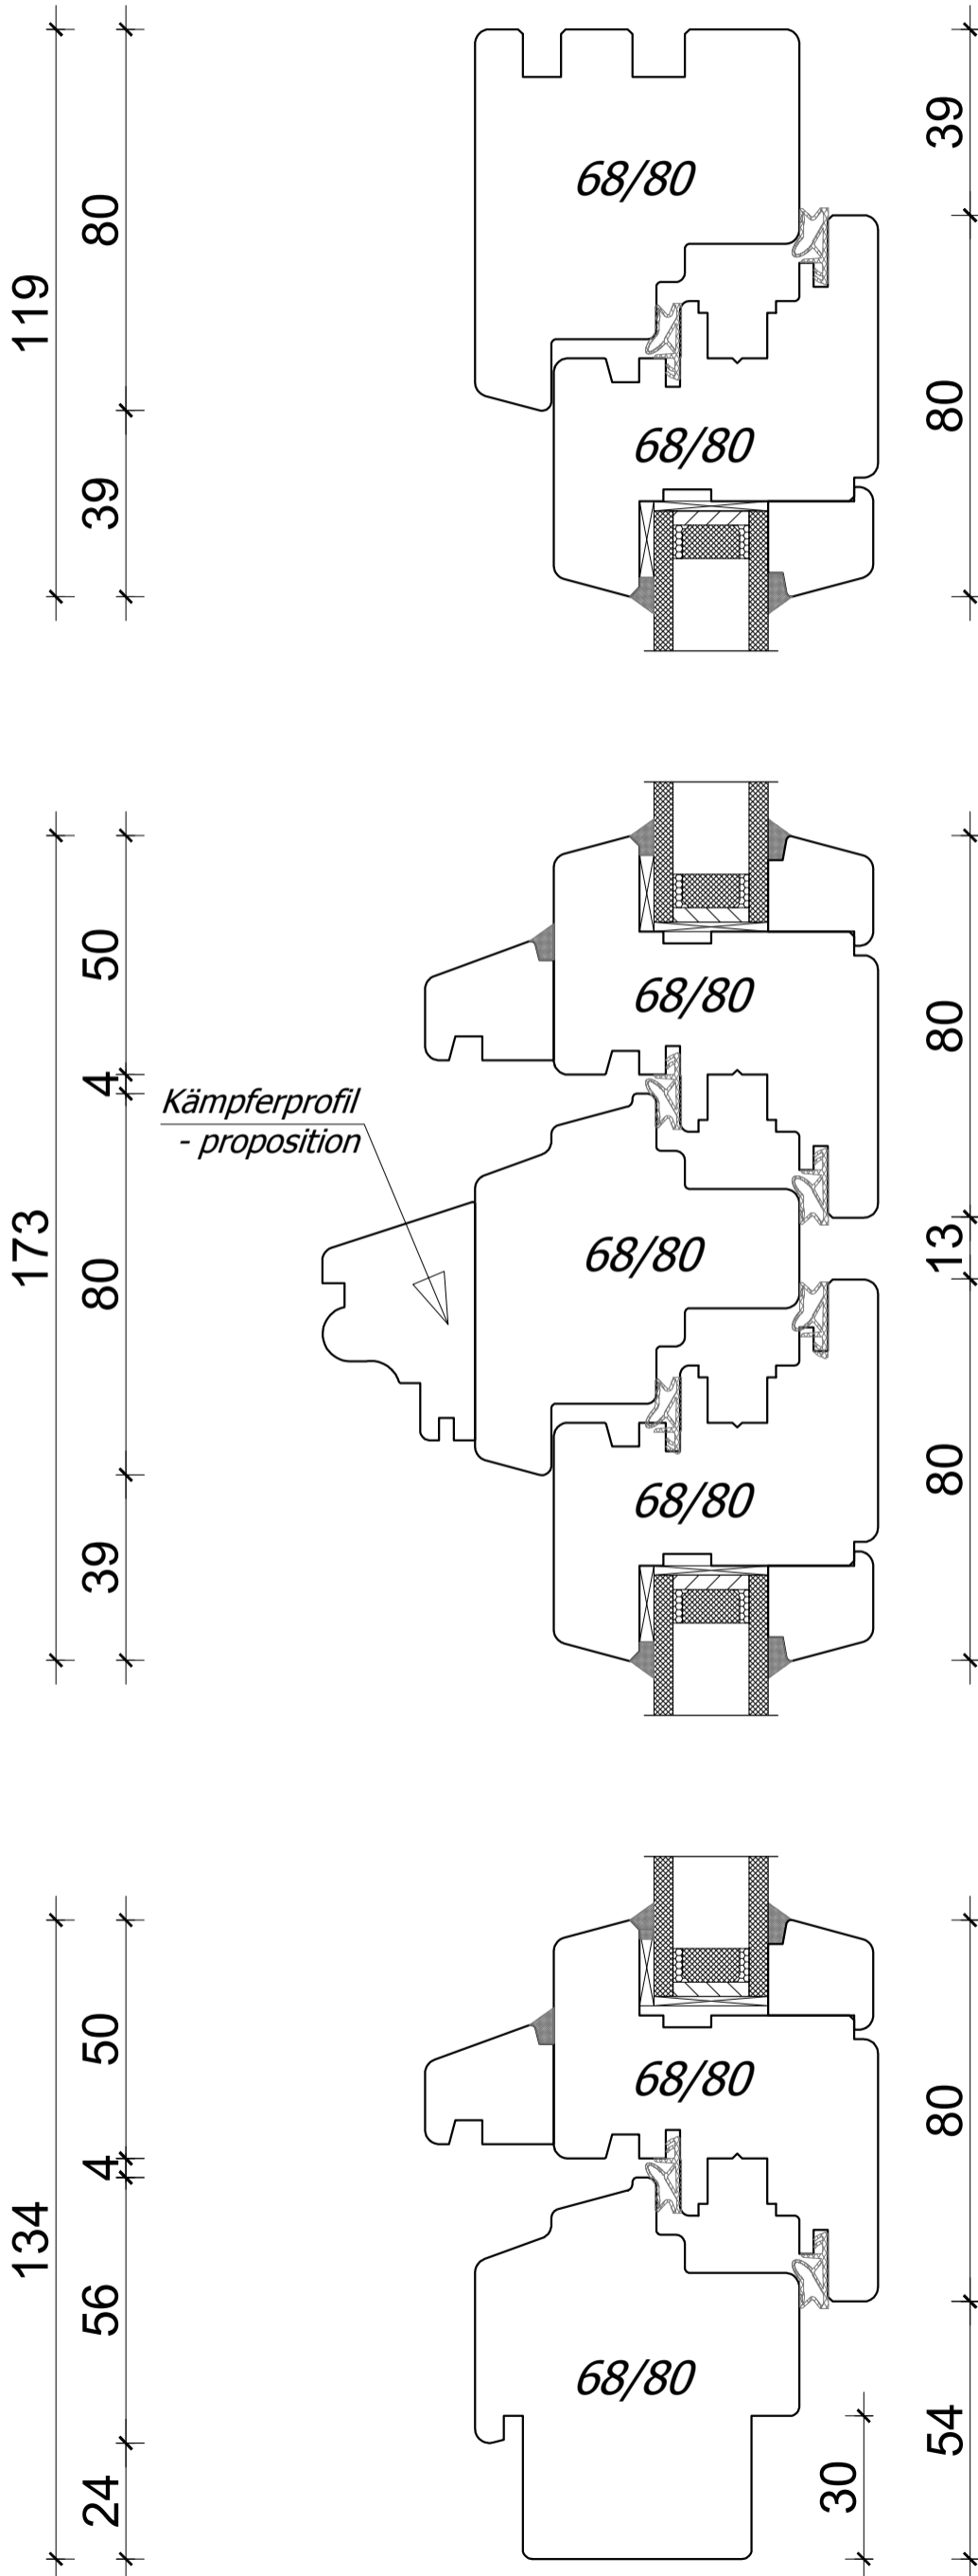

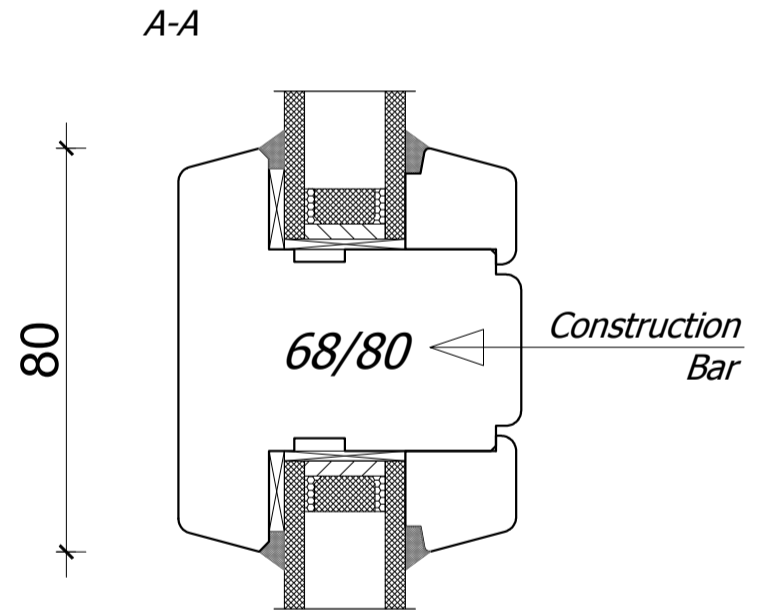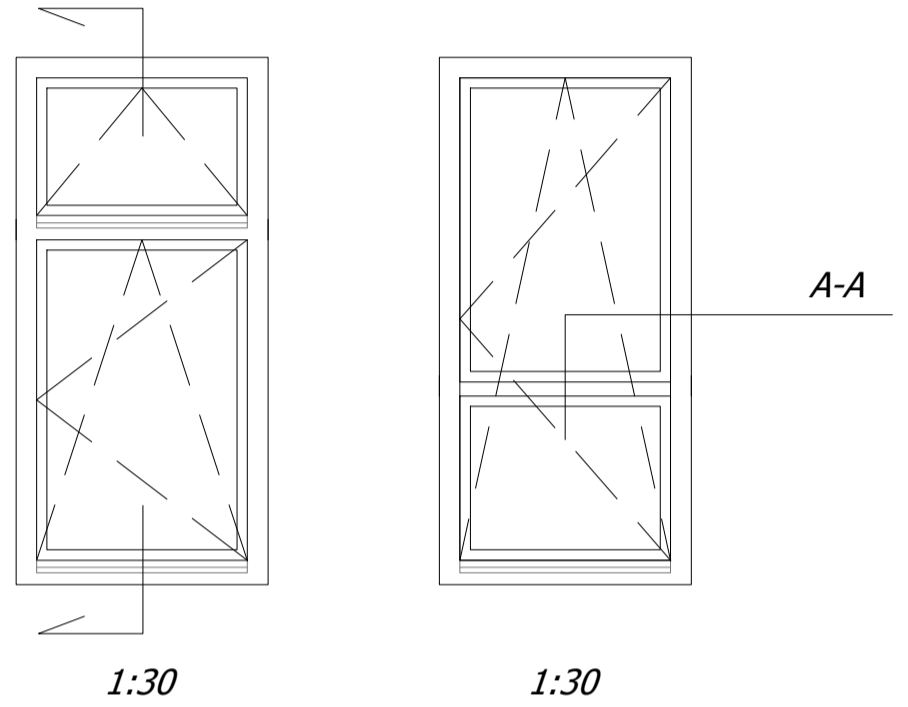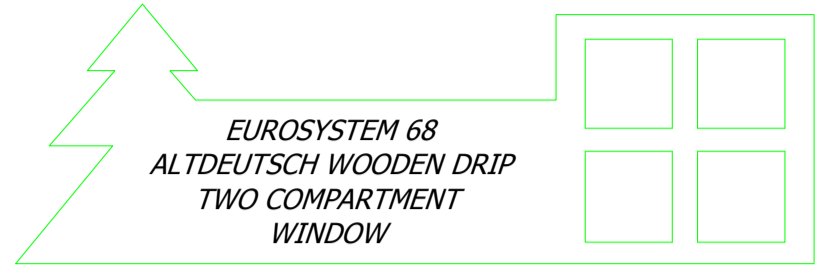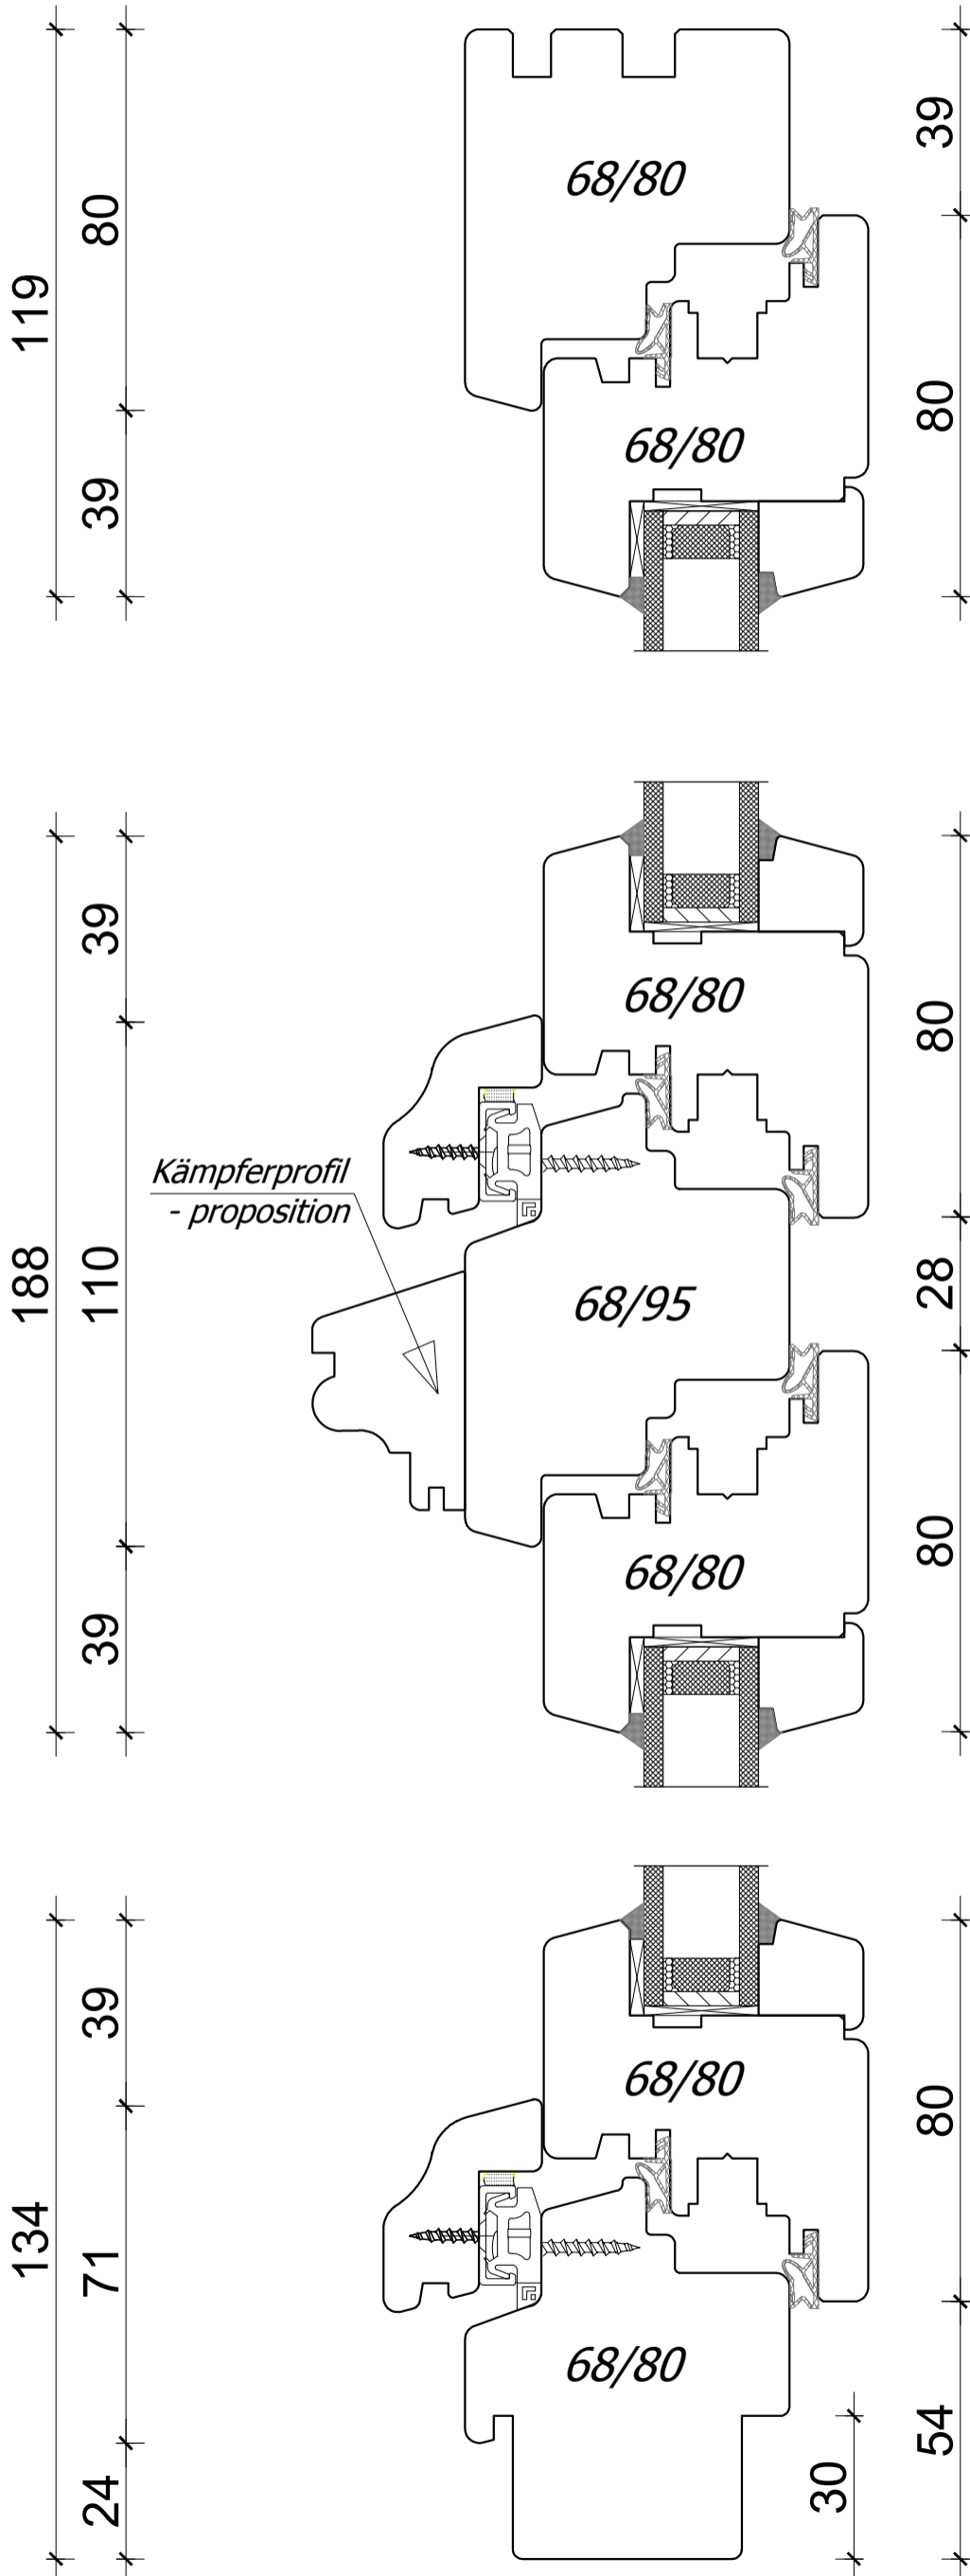


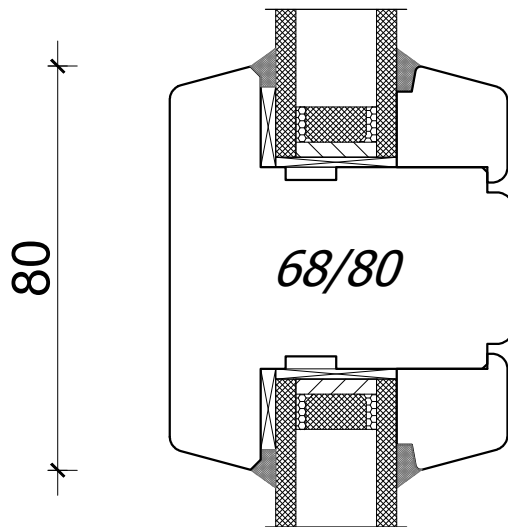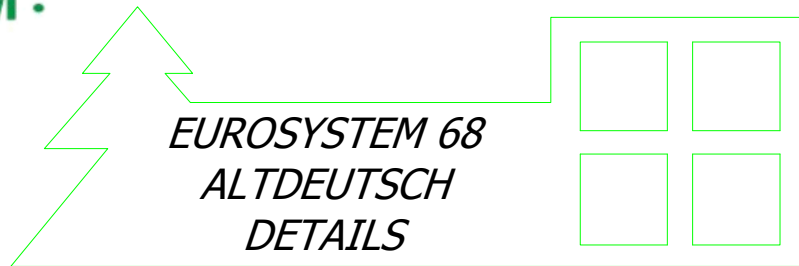

CONSTRUCTION BAR

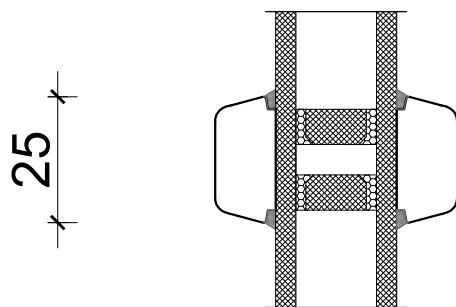

VIENNESE MUNTIN

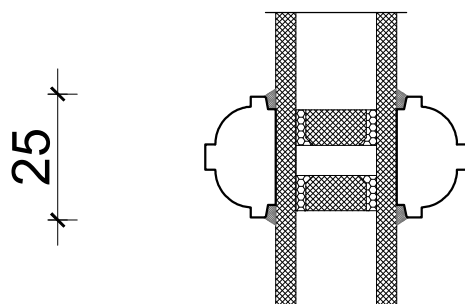

DECORATIVE VIENNESE MUNTIN