

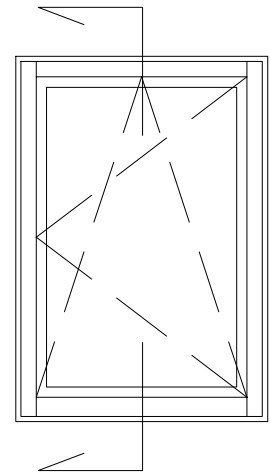
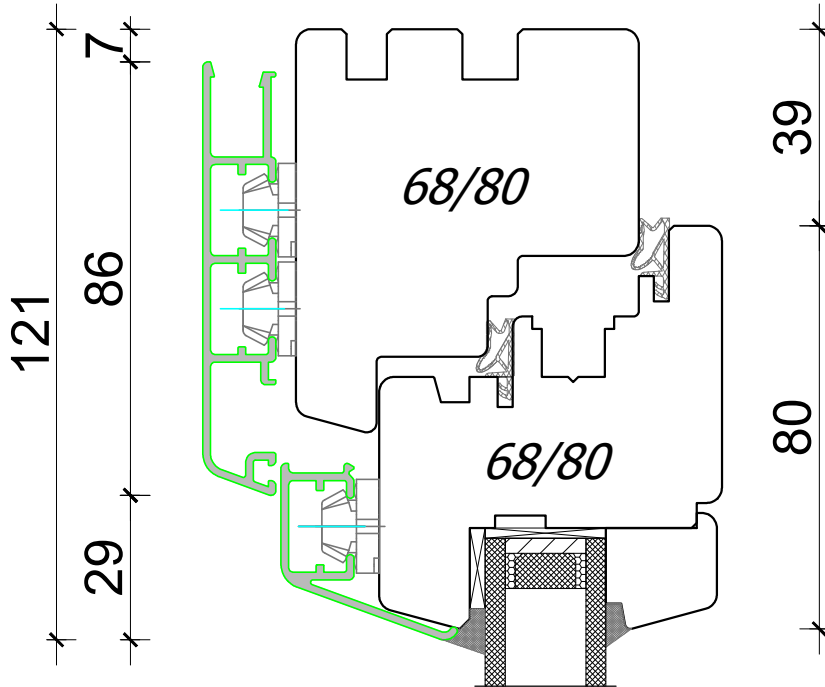


*EUROSYSTEM 68
ALU CLAD
WINDOW VERTICAL*

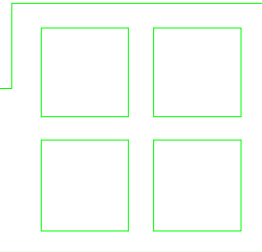

1:30




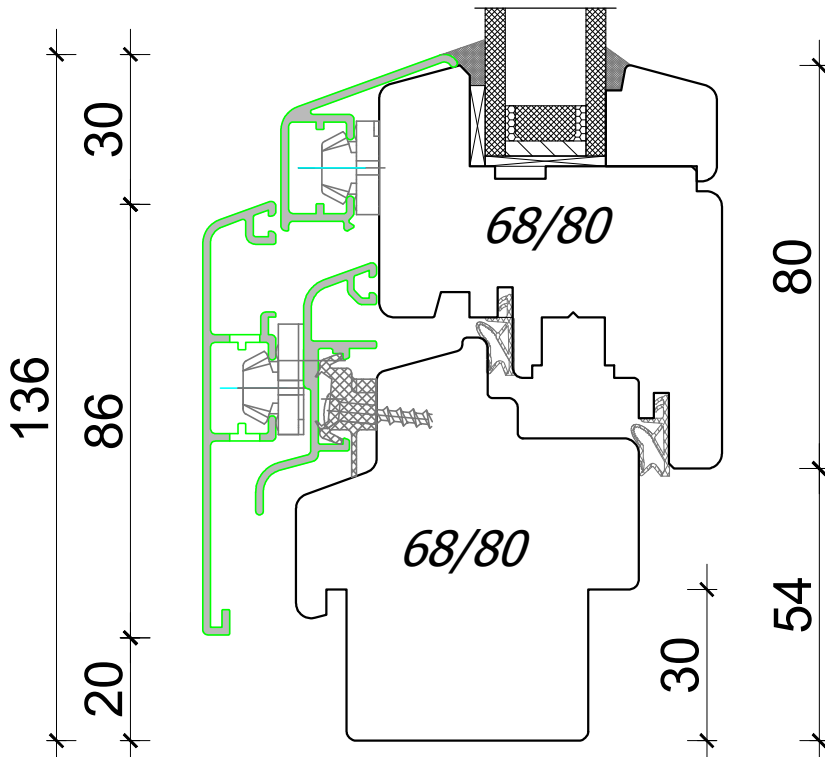


A4, 1:1,5
Author: Jan Kalita
PPUH Malec



PPUH DARIUSZ MALEC





78-200 Białogard, ul. Królowej Jadwigi 13E tel. 94 312 24 77 NIP: 669-000-73-06
www.malecokna.pl malec@malecokna.pl kalita@malecokna.pl

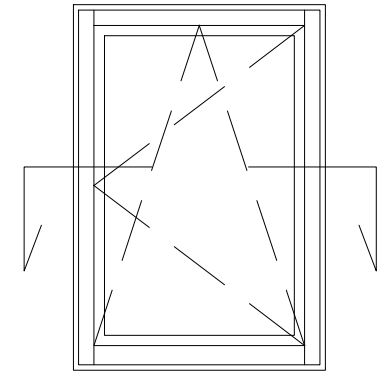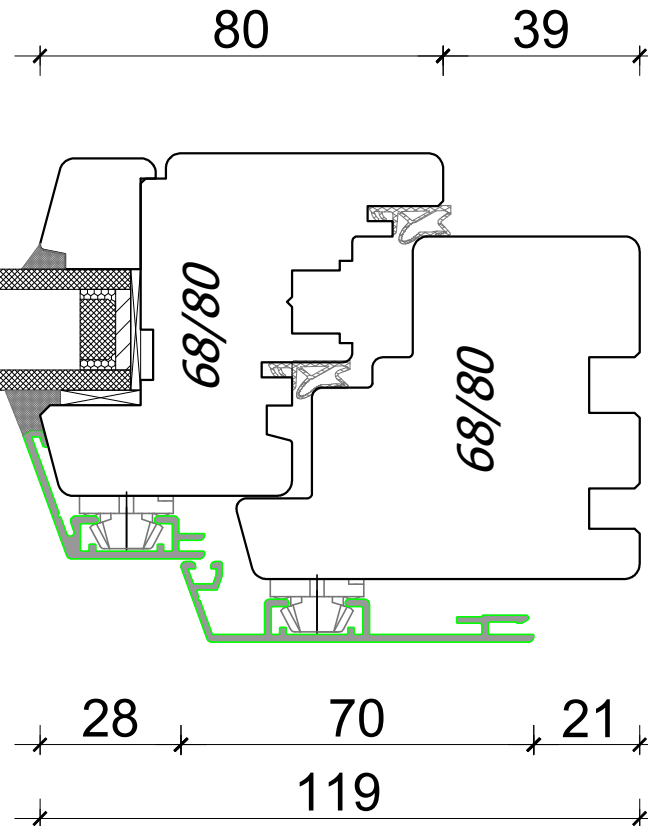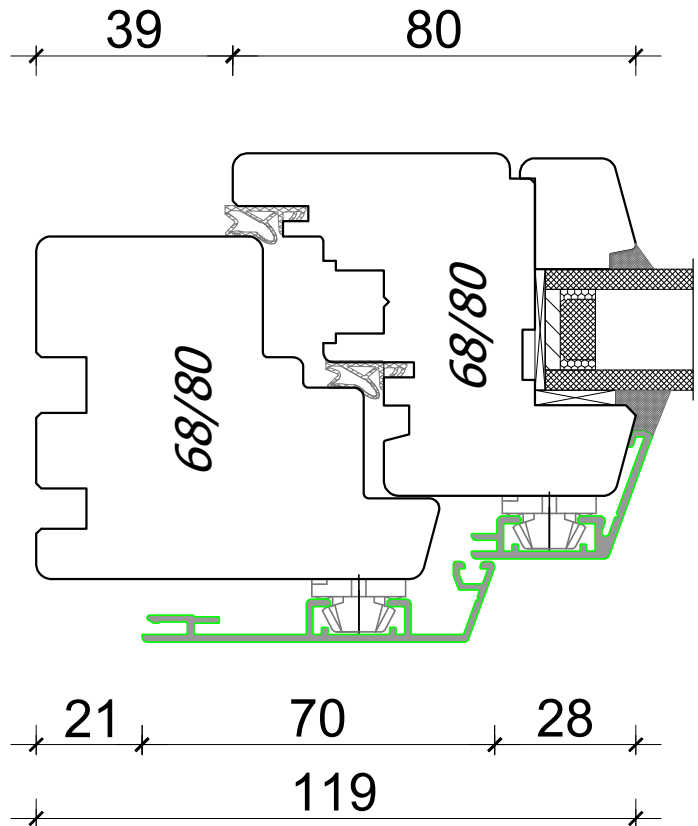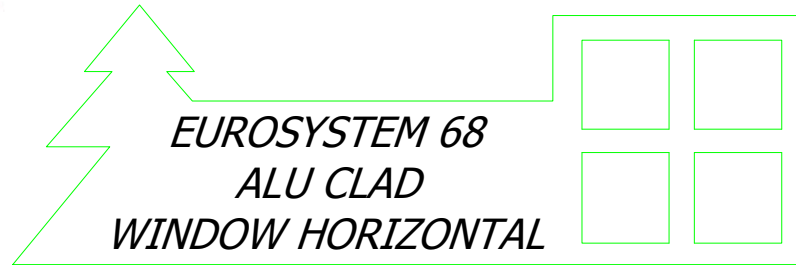

1:30




A4, 1:1,5

Author: Jan Kalita
PPUH Malec

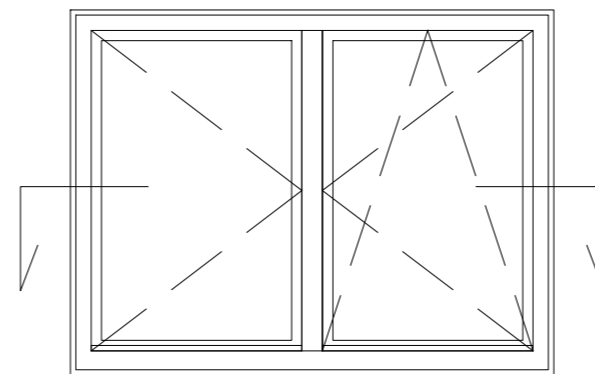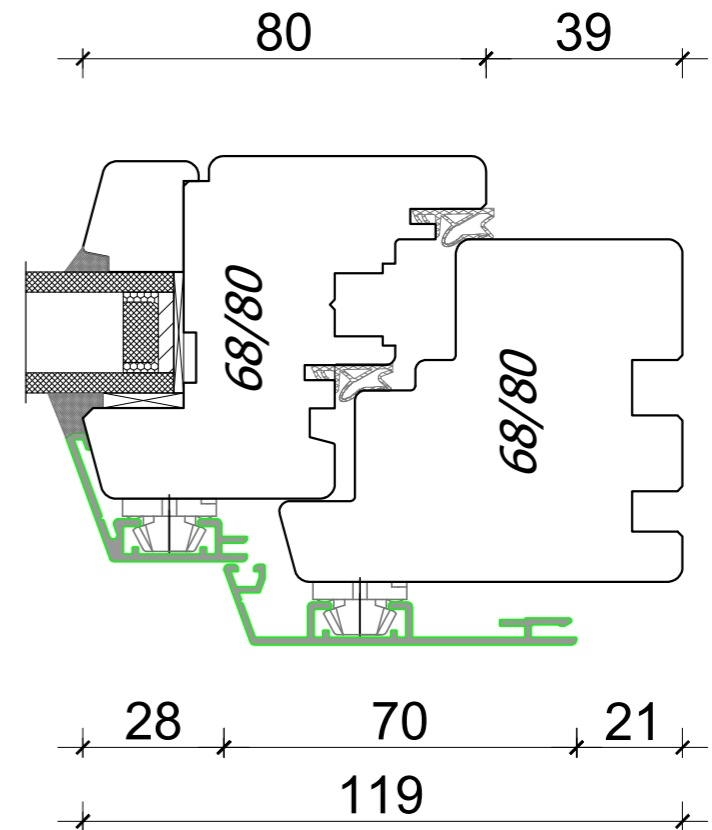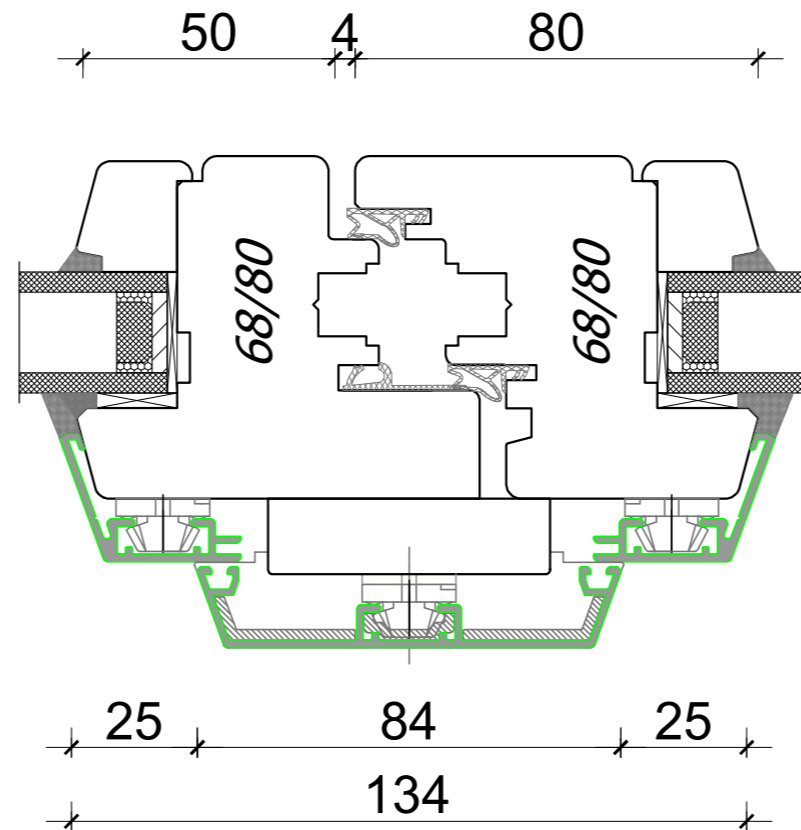
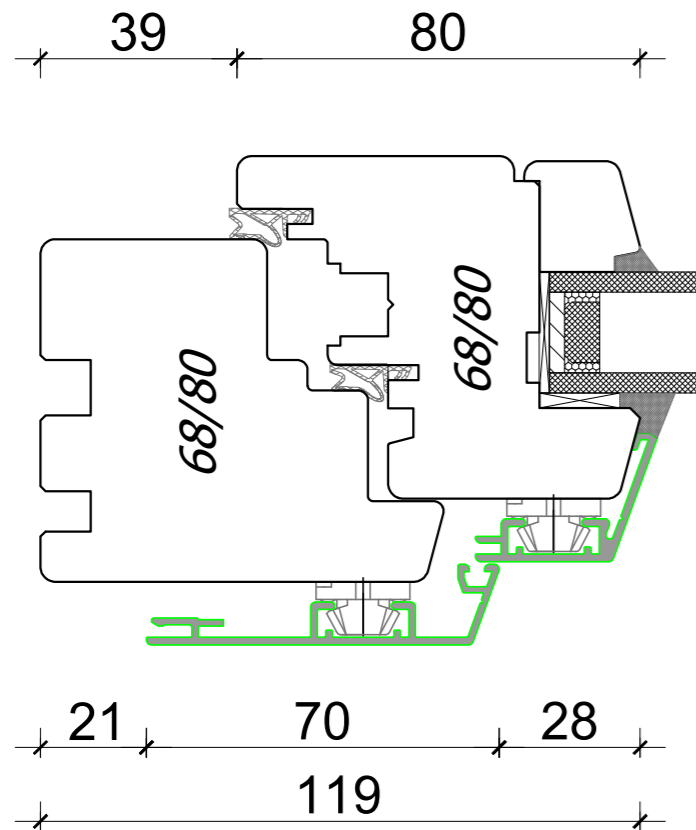


1:30







*EUROSYSTEM 68
ALU CLAD
FIXED WINDOW*

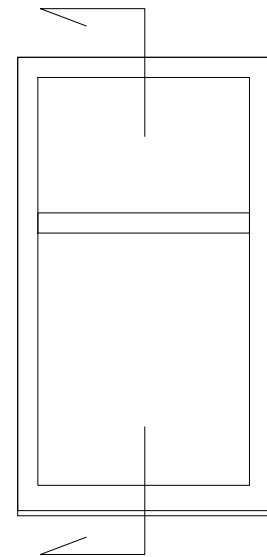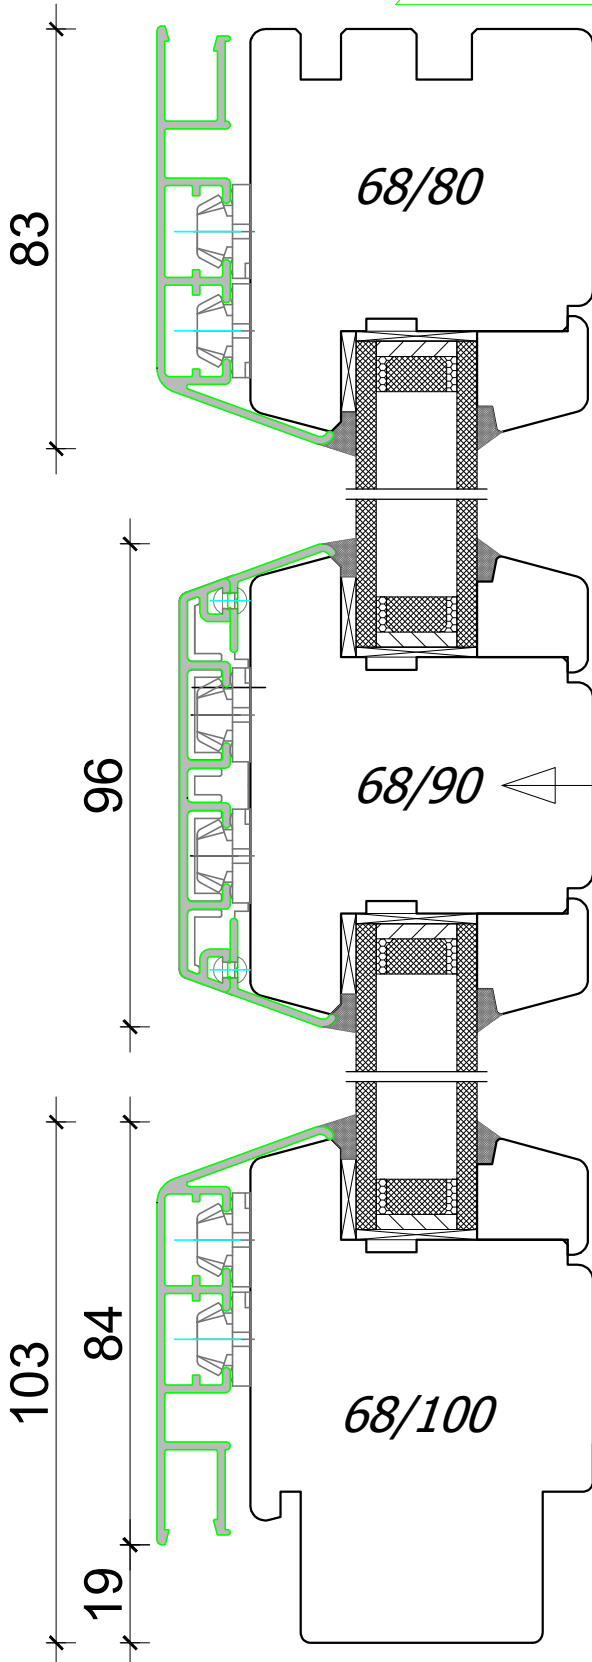
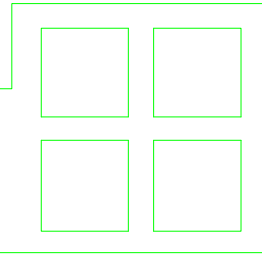


*EUROSYSTEM 68
ALU CLAD
BALCONY DOOR*

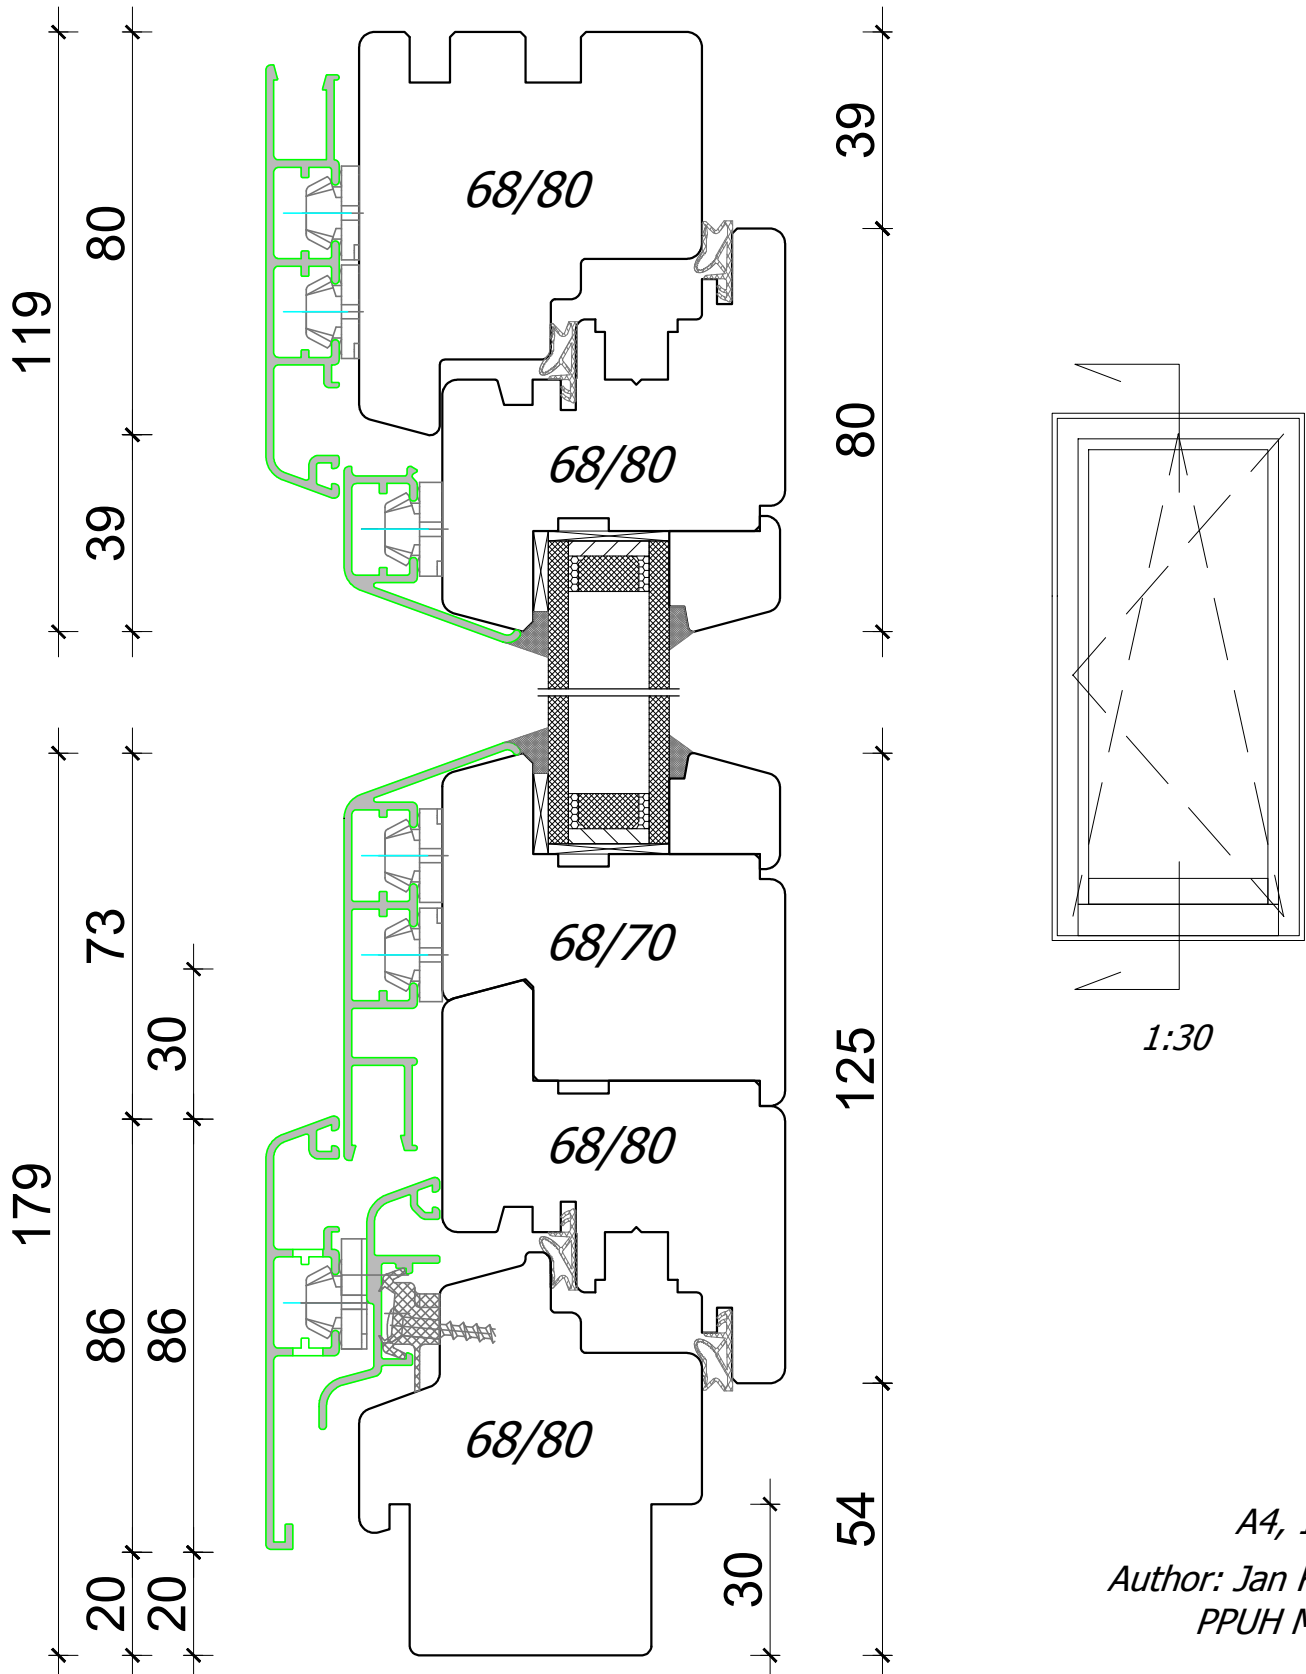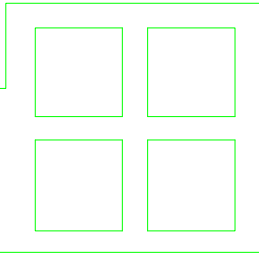


*A4, 1:1,5
Author: Jan Kalita
PPUH Malec*

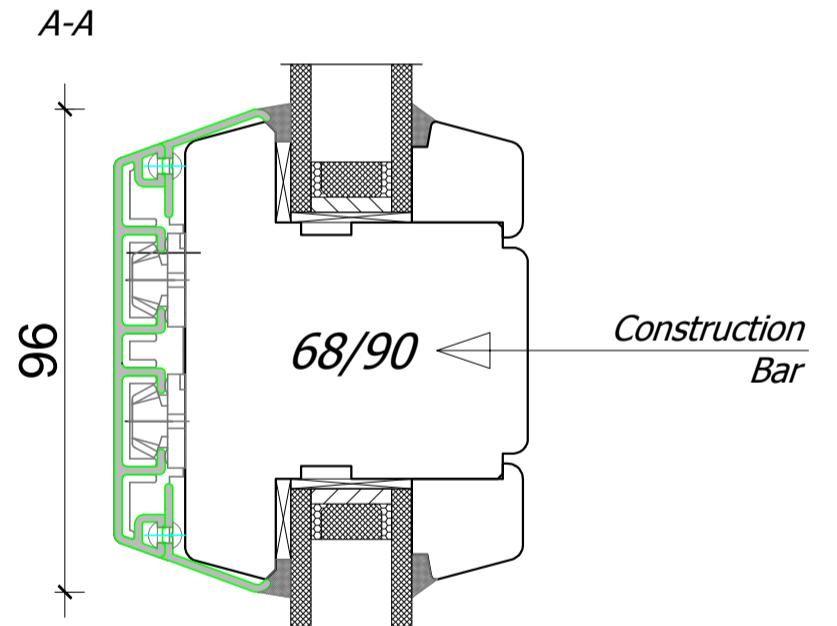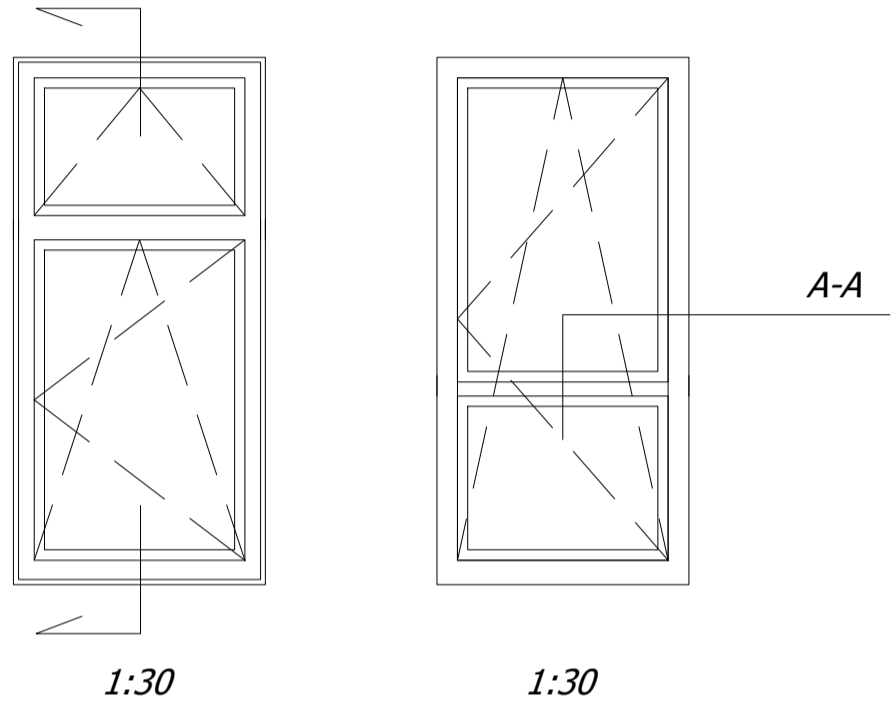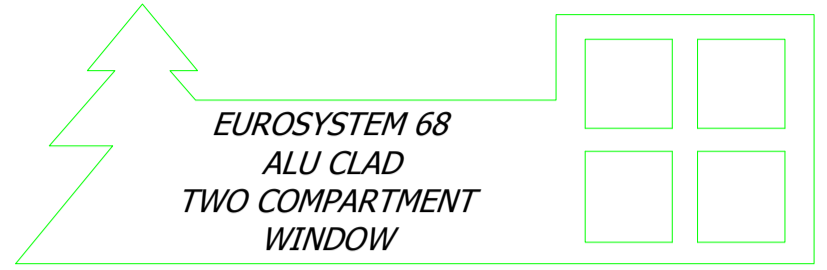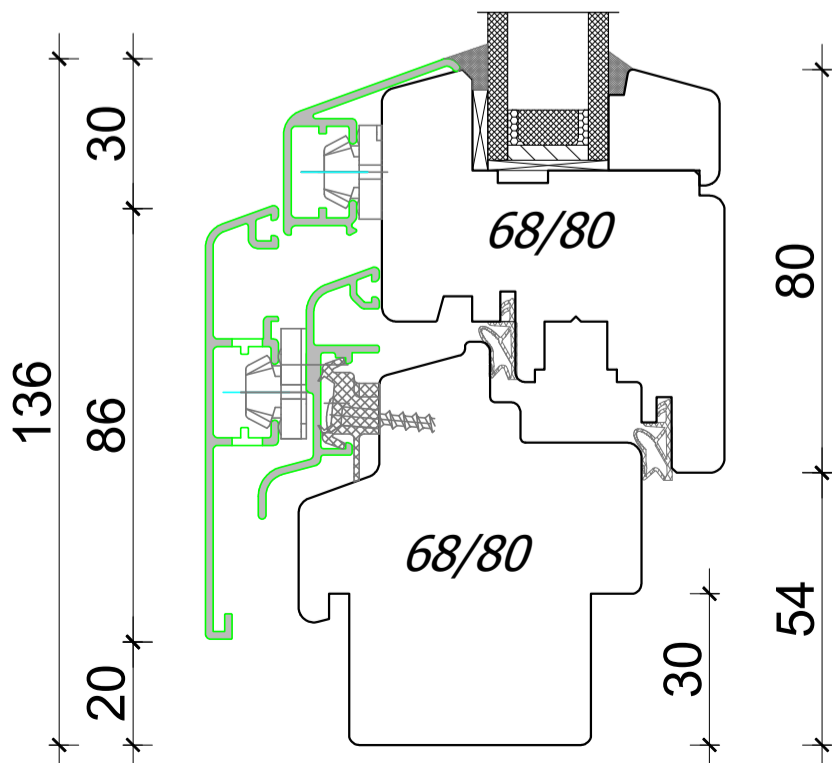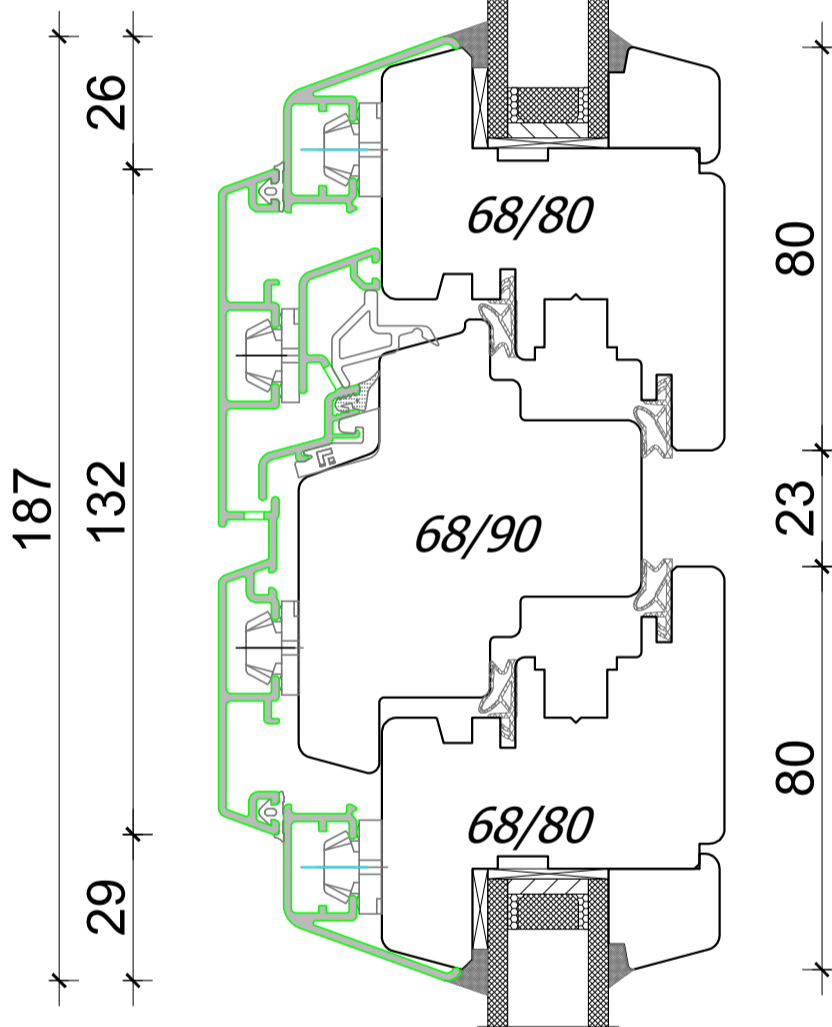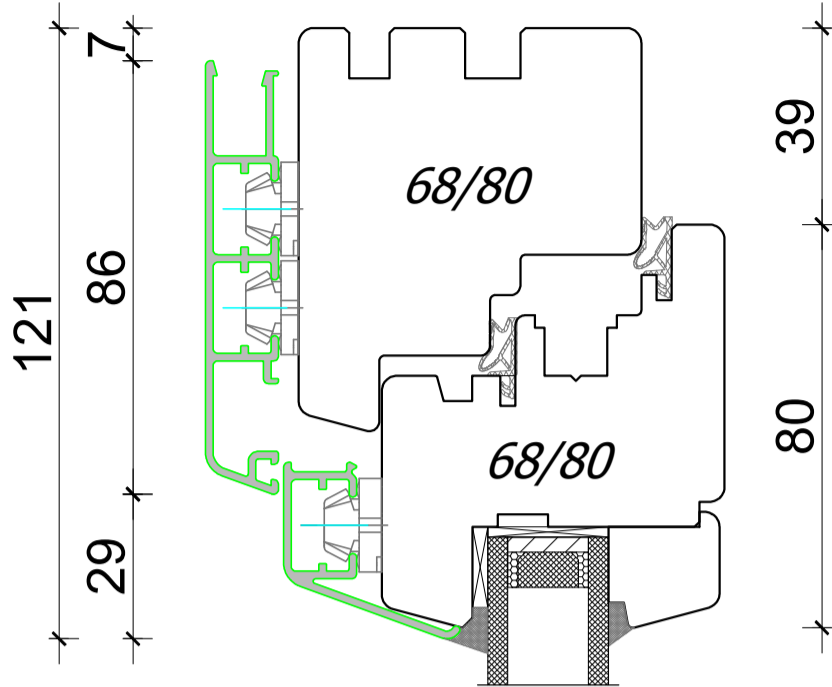

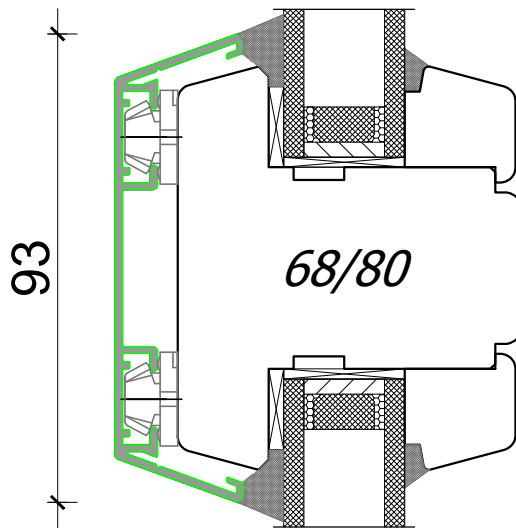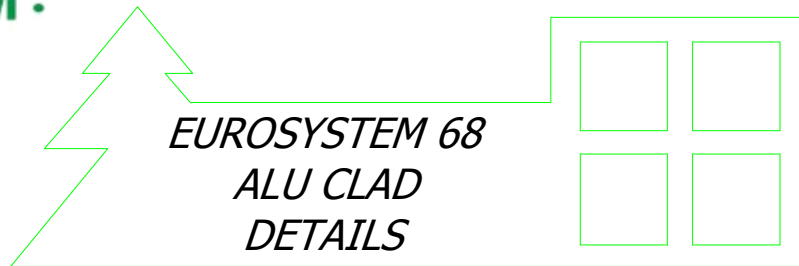

CONSTRUCTION BAR

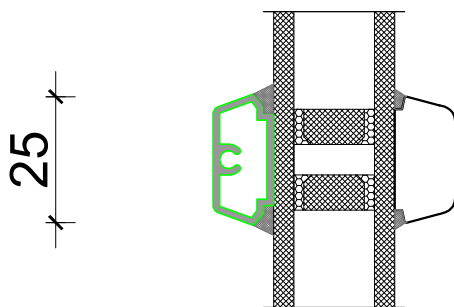

VIENNESE MUNTIN