


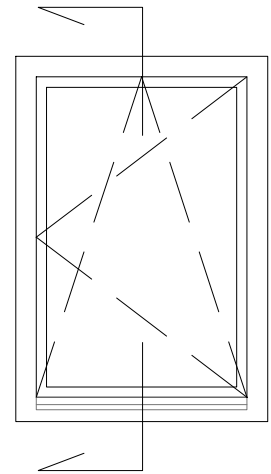


*EUROSYSTEM 78
WINDOW VERTICAL*

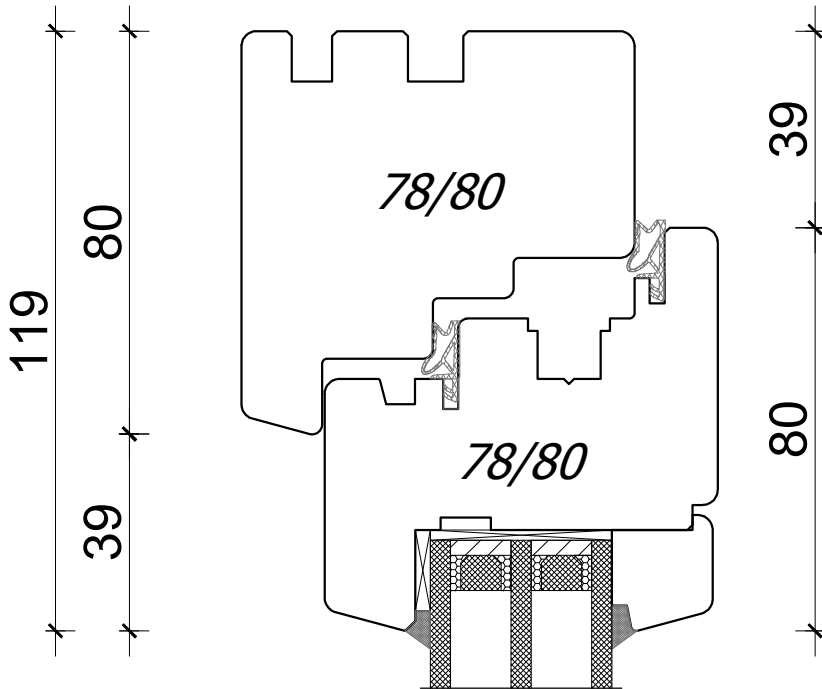







1:30

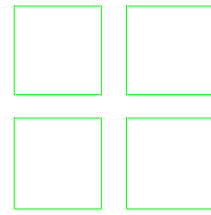

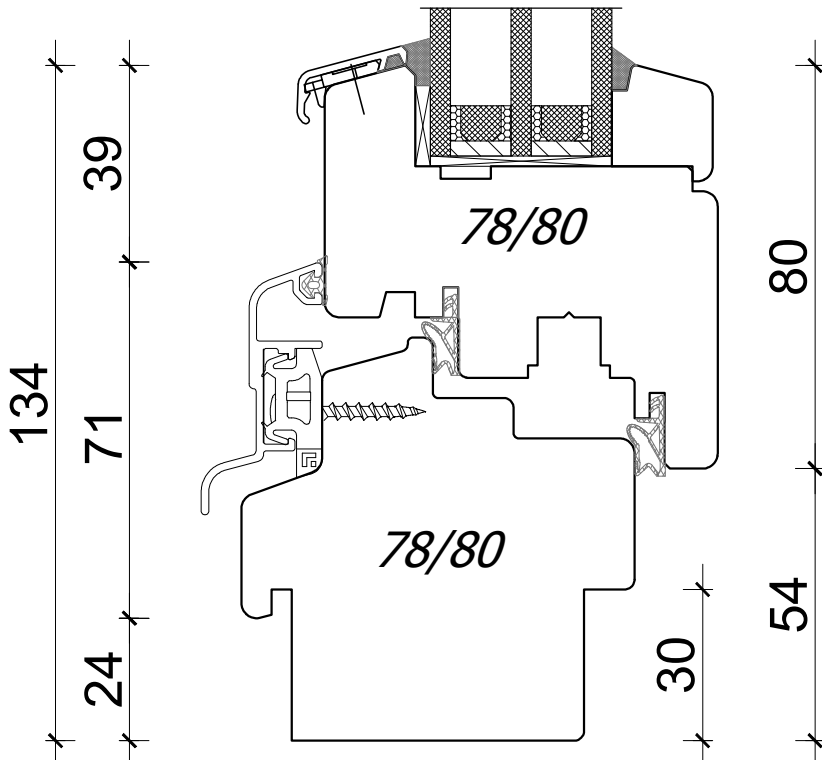

PPUH DARIUSZ MALEC

78-200 Białogard, ul. Królowej Jadwigi 13E tel. 94 312 24 77 NIP: 669-000-73-06
www.malecokna.pl malec@malecokna.pl kalita@malecokna.pl

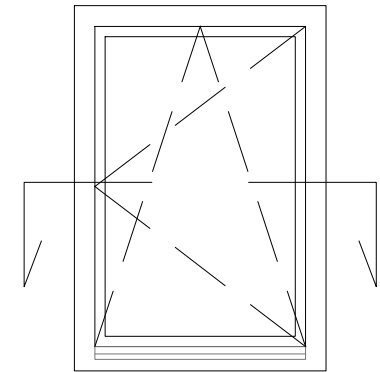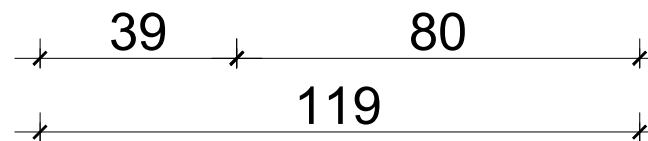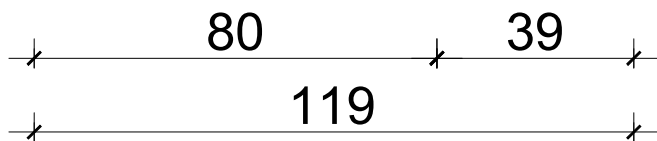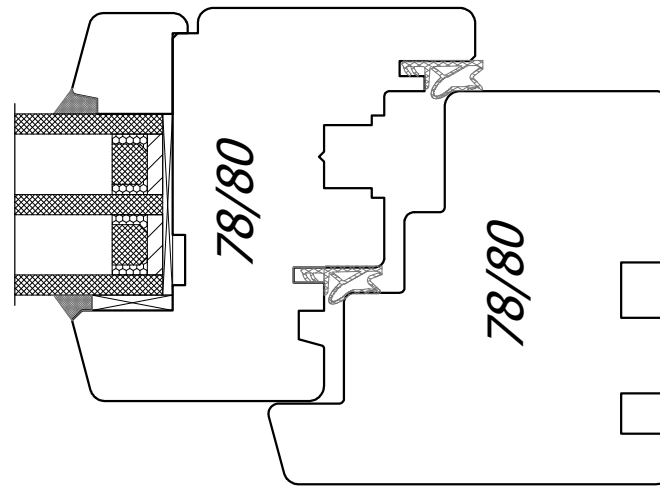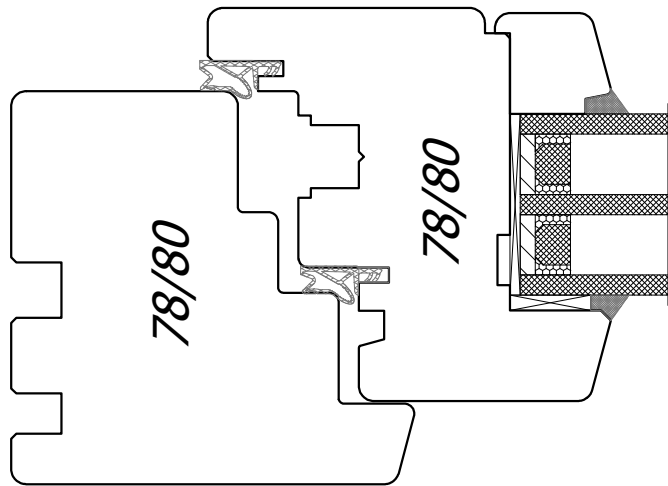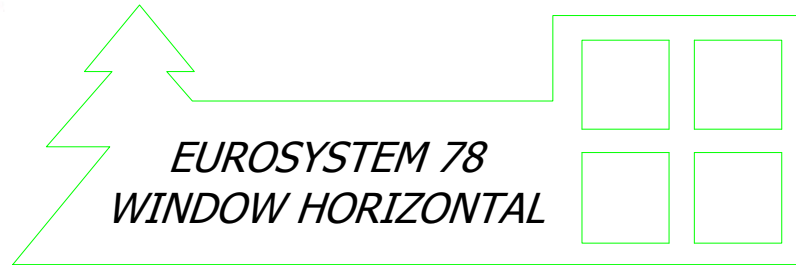


1:30

A4, 1:1,5


Author: Jan Kalita
PPUH Malec

39 80

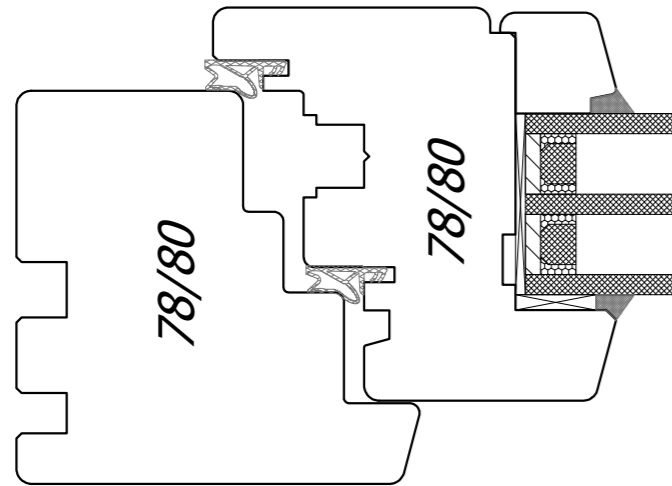


80 39
119

50 4 80

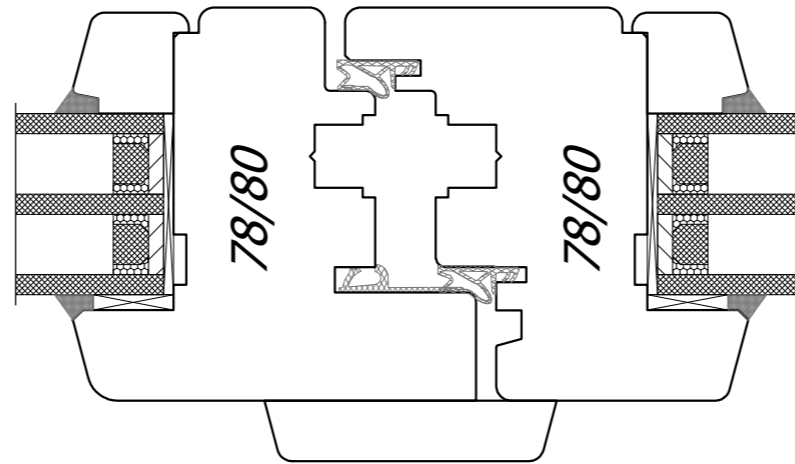


38 58 38
134

80 39


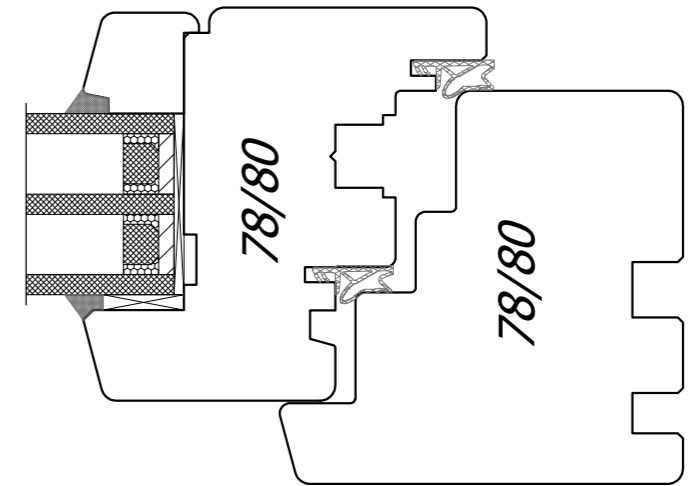








39 80
119

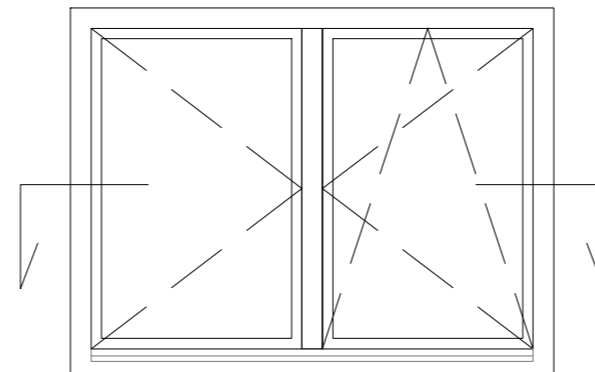


1:30

*EUROSYSTEM 78
FIXED WINDOW*



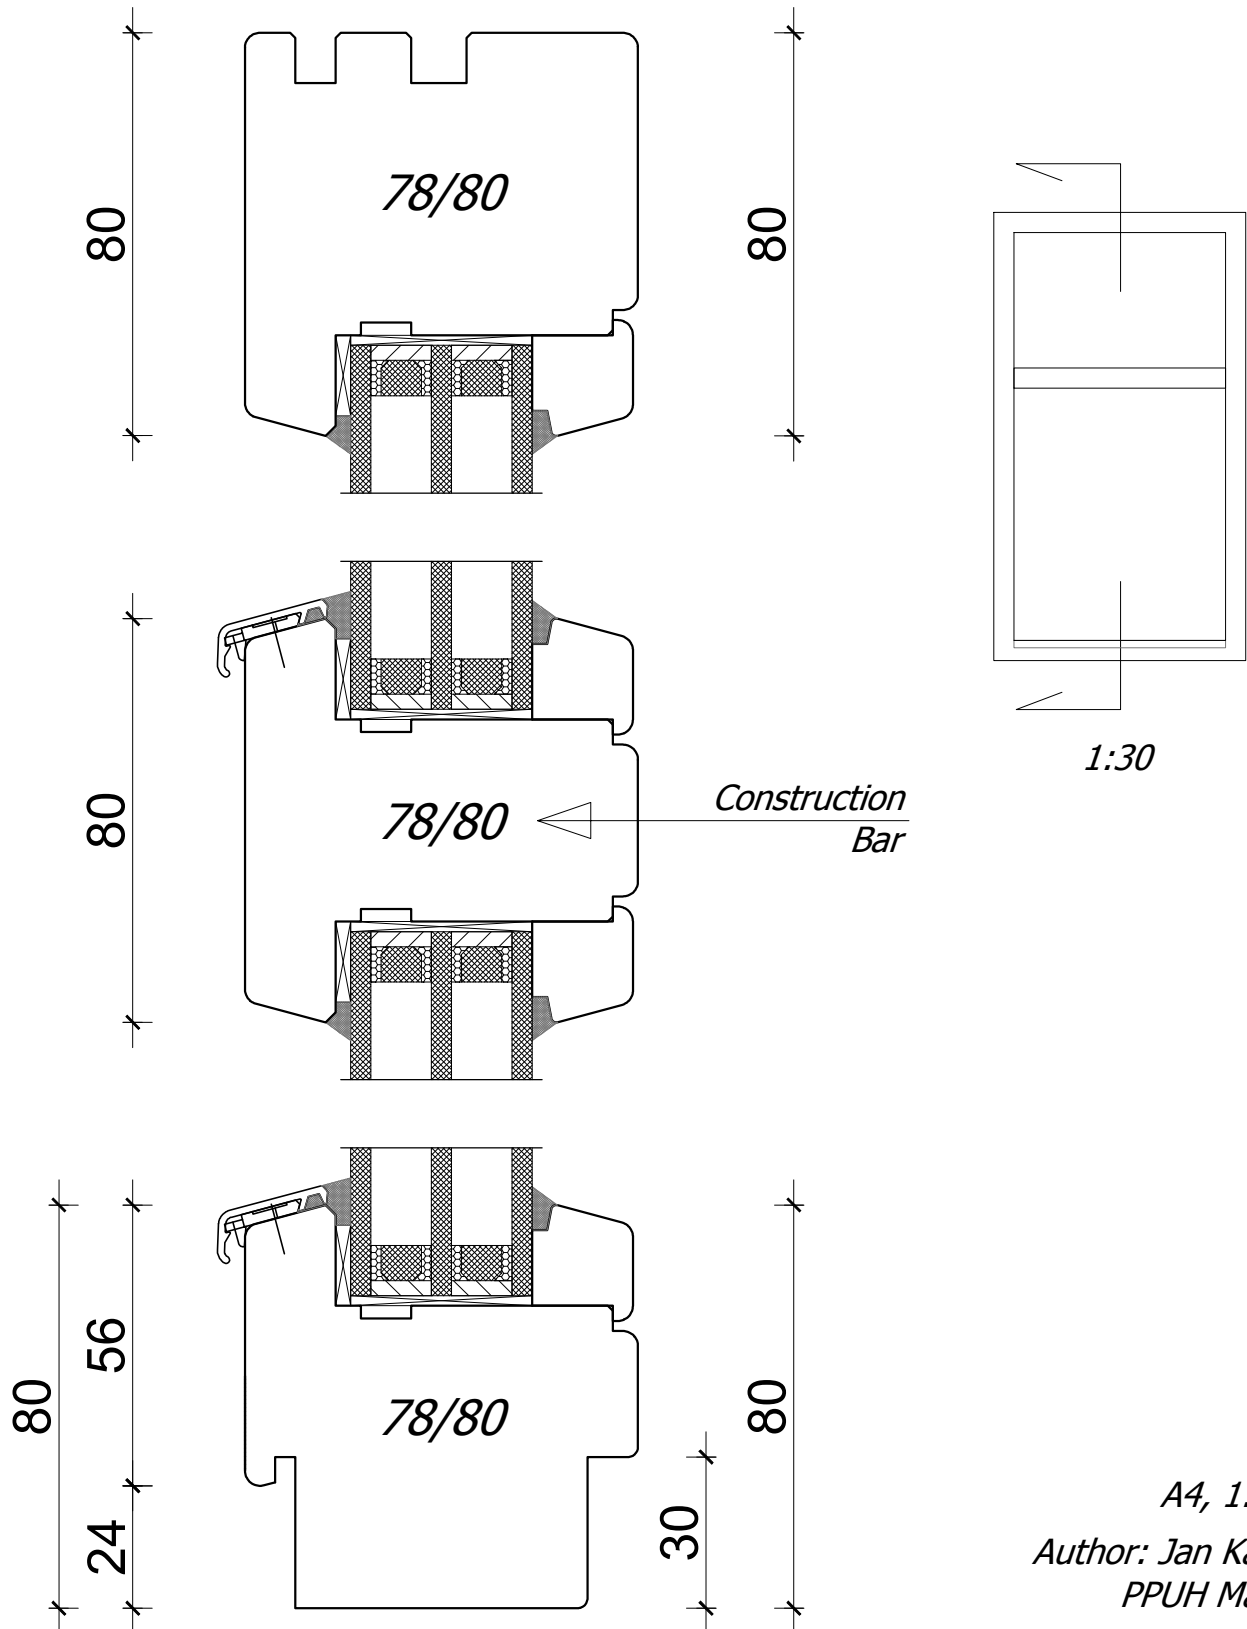
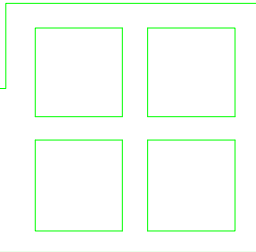


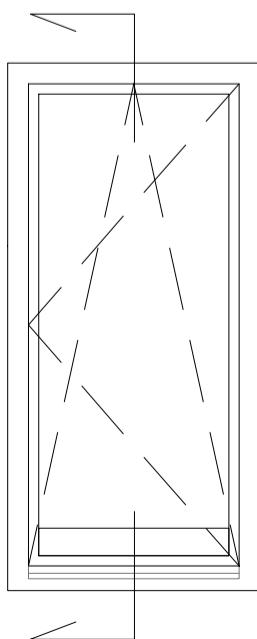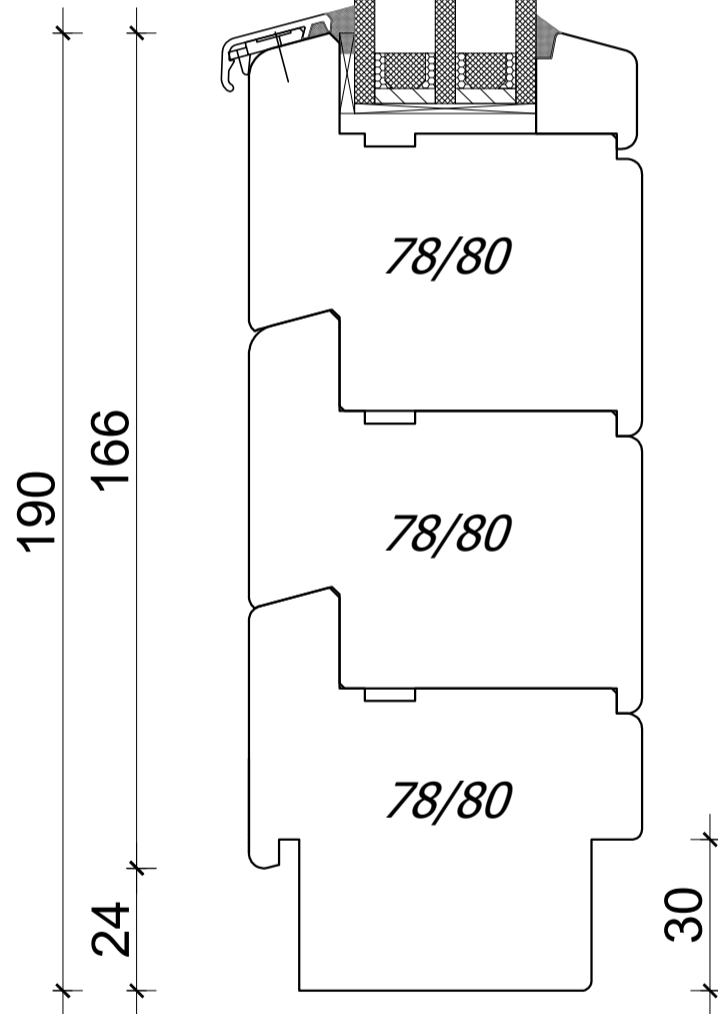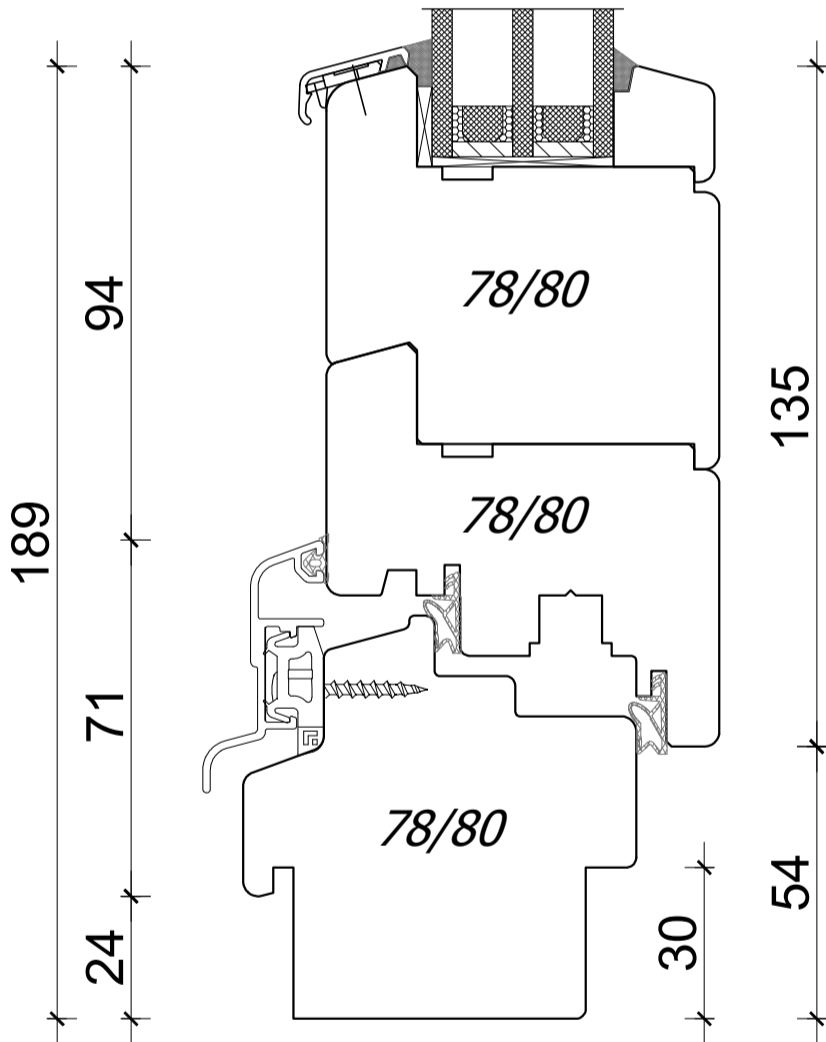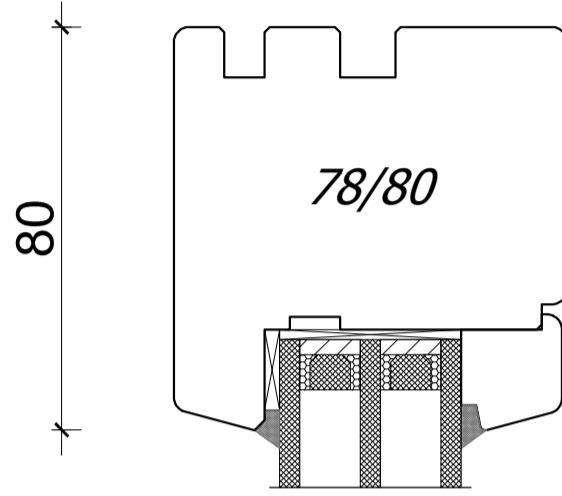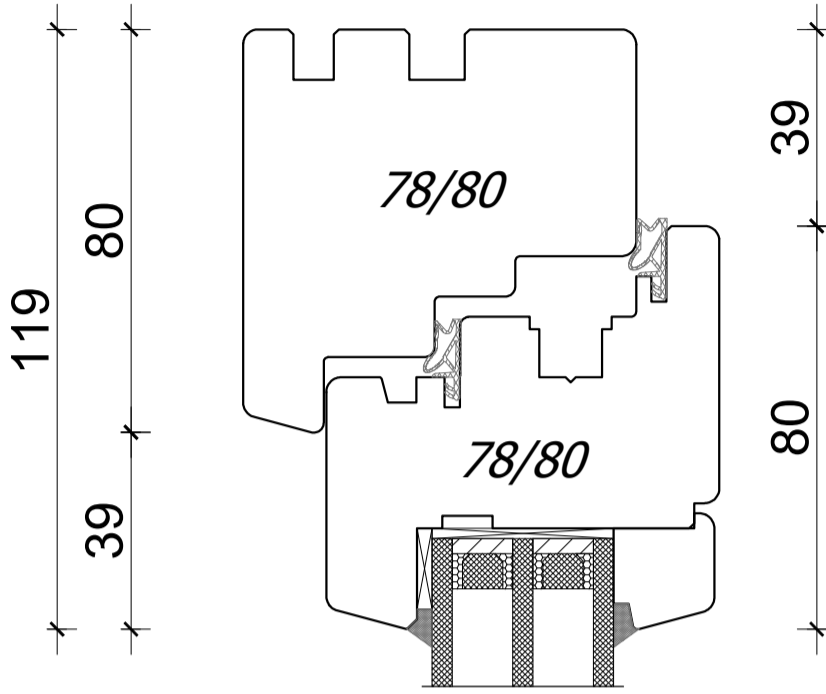
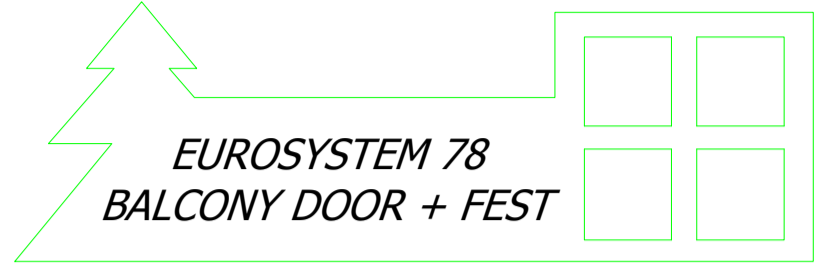


1:30

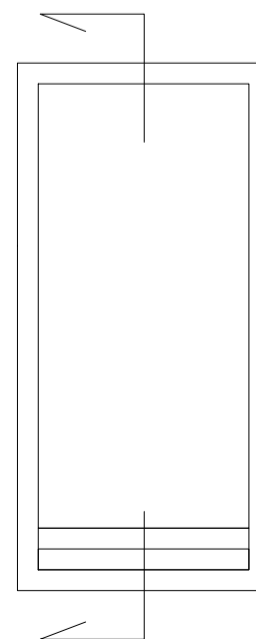


1:30

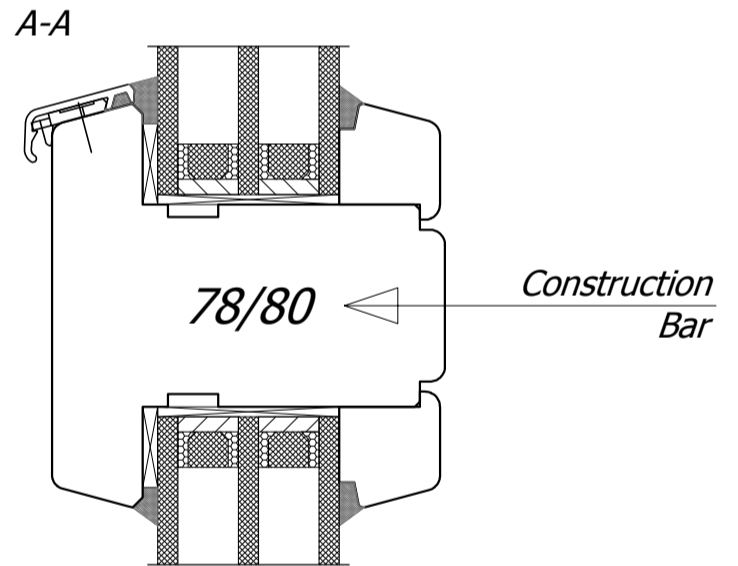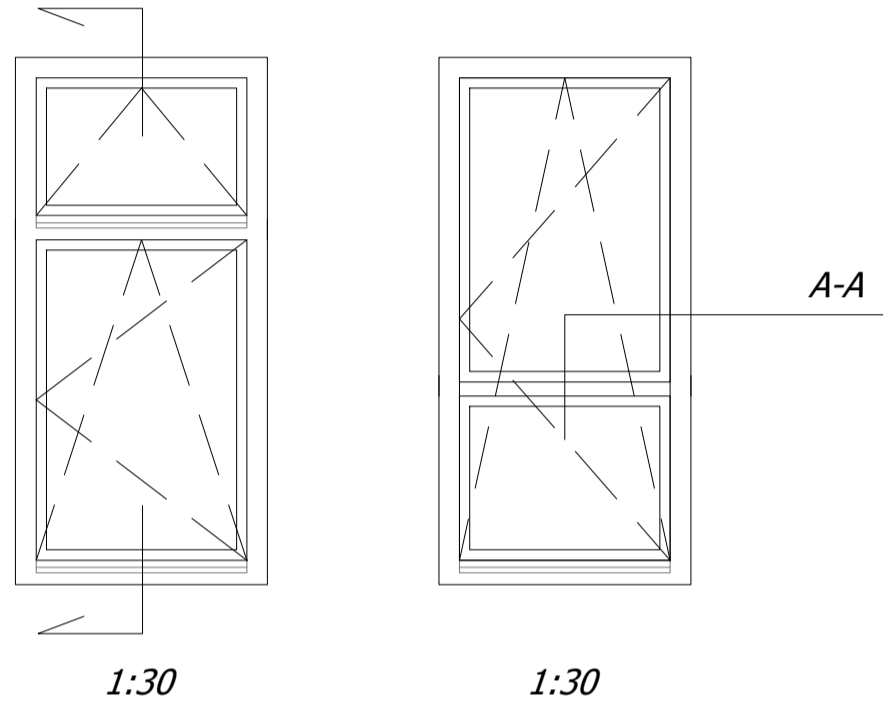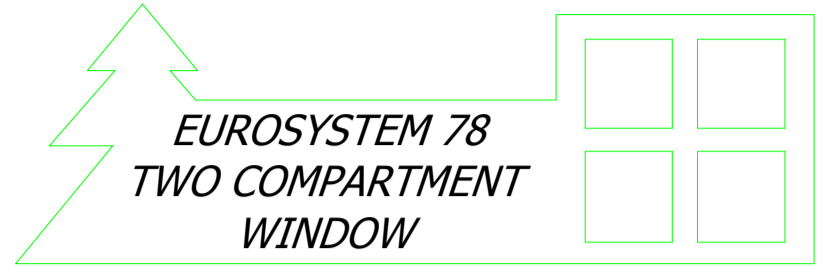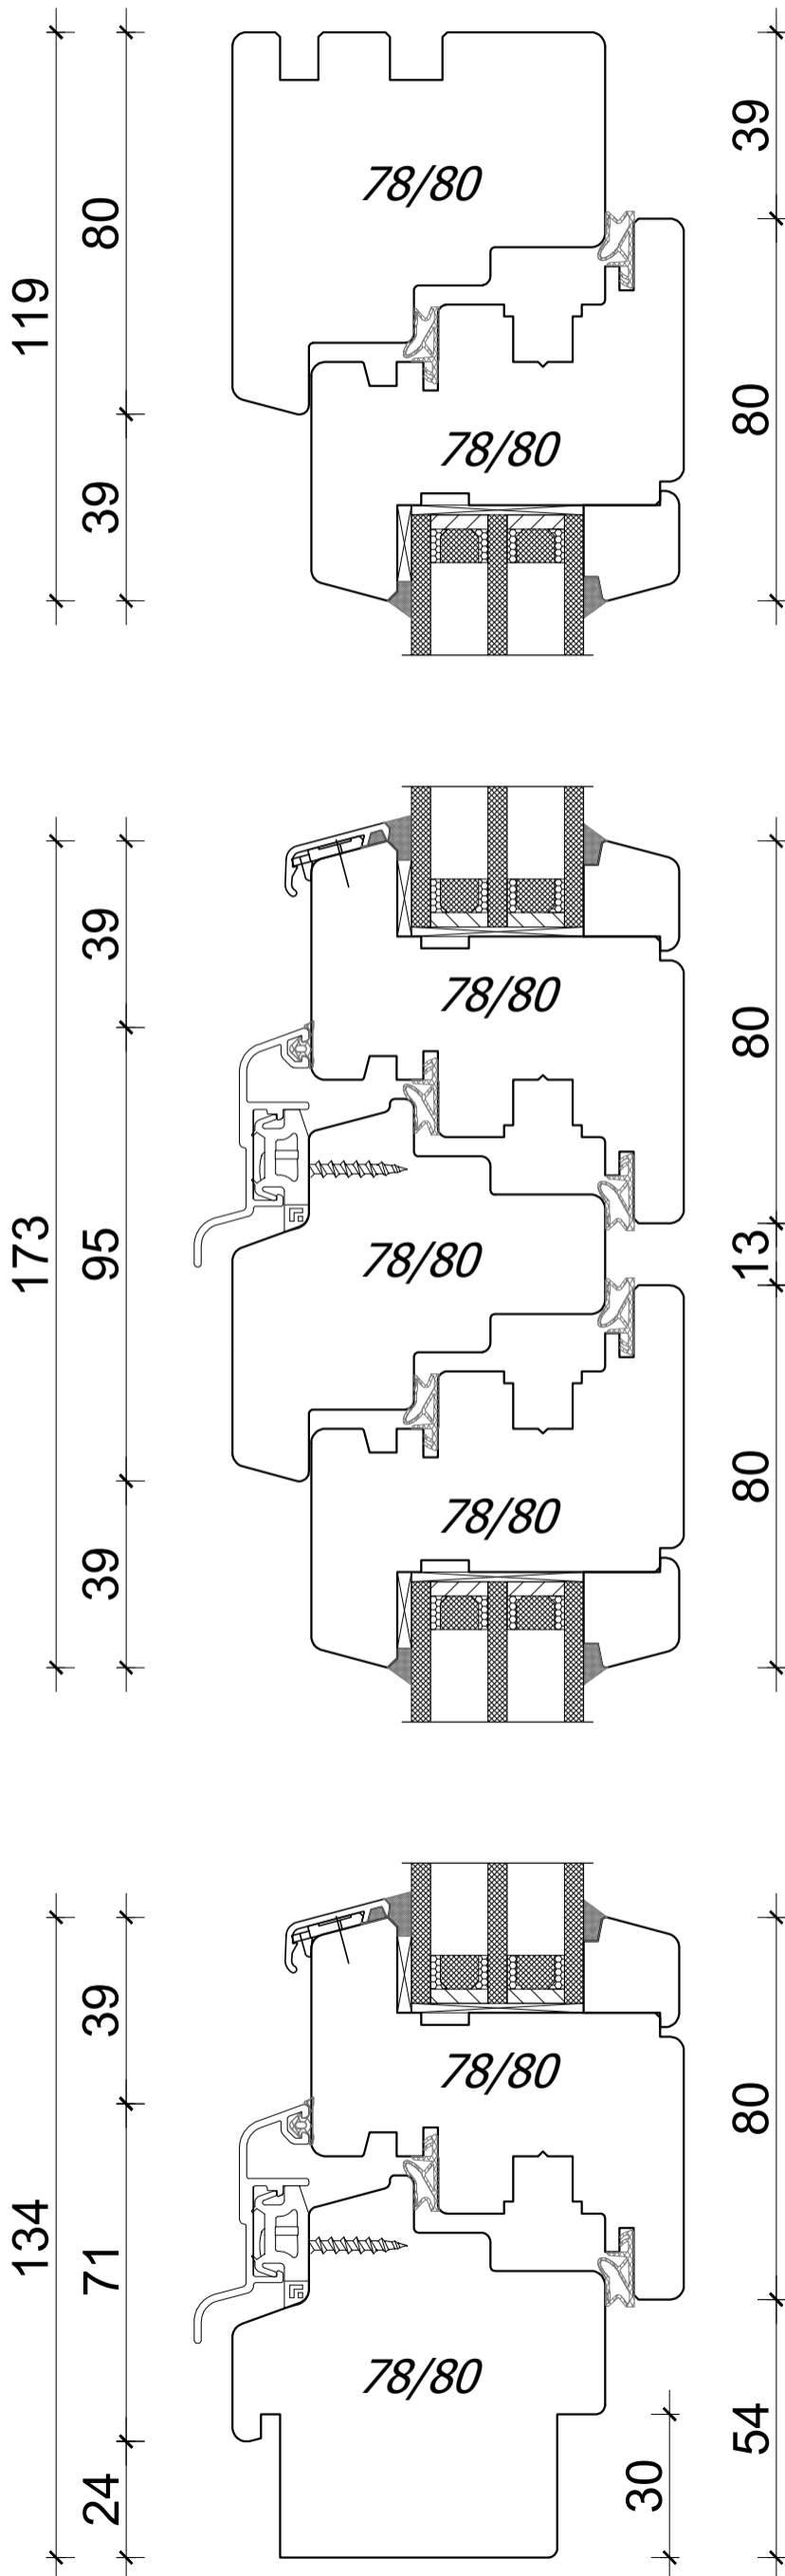


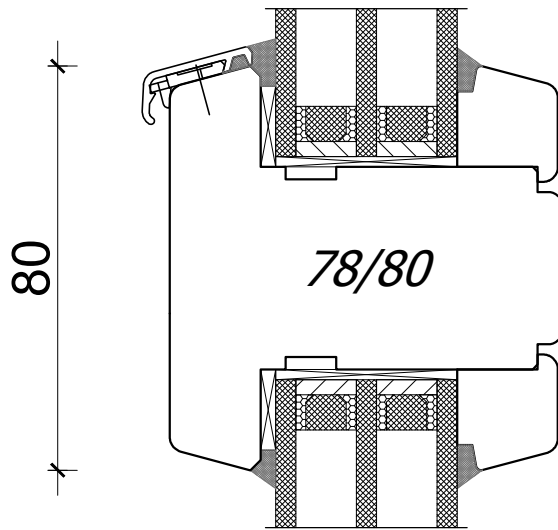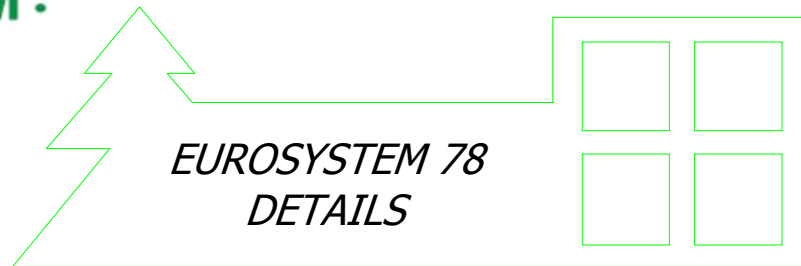

CONSTRUCTION BAR

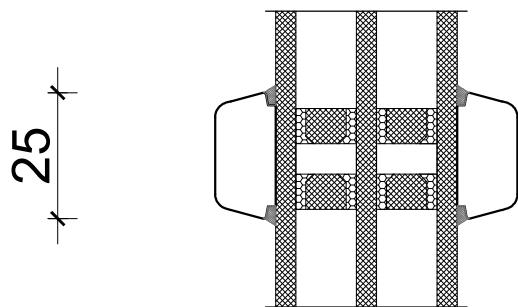

*VIENNESE MUNTIN
TWO COMPARTMENT*

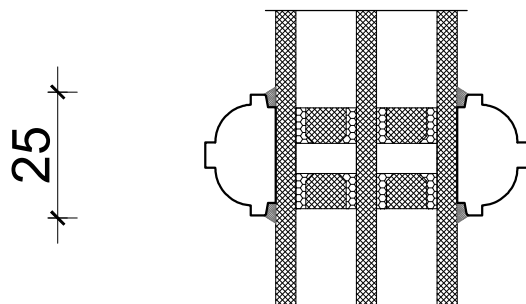

*DECORATIVE VIENNESE MUNTIN
TWO COMPARTMENT*