

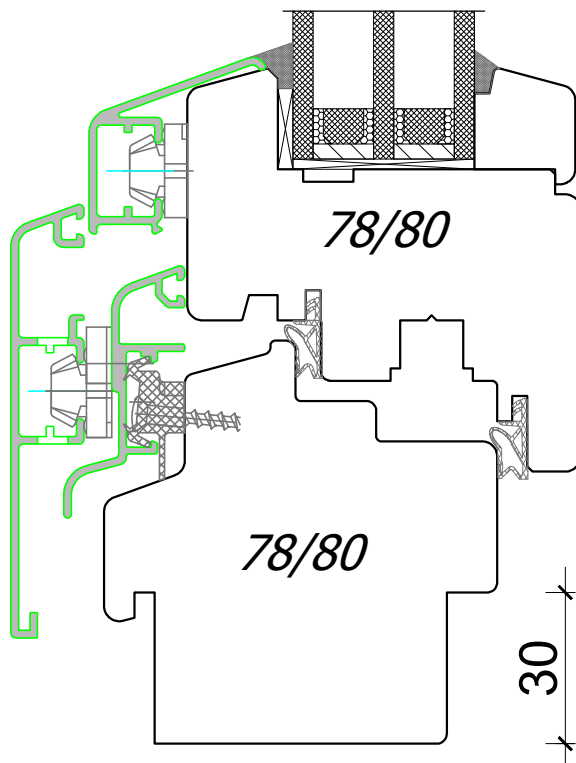
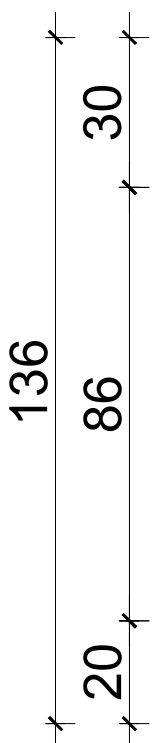
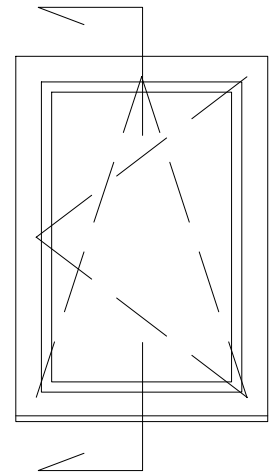
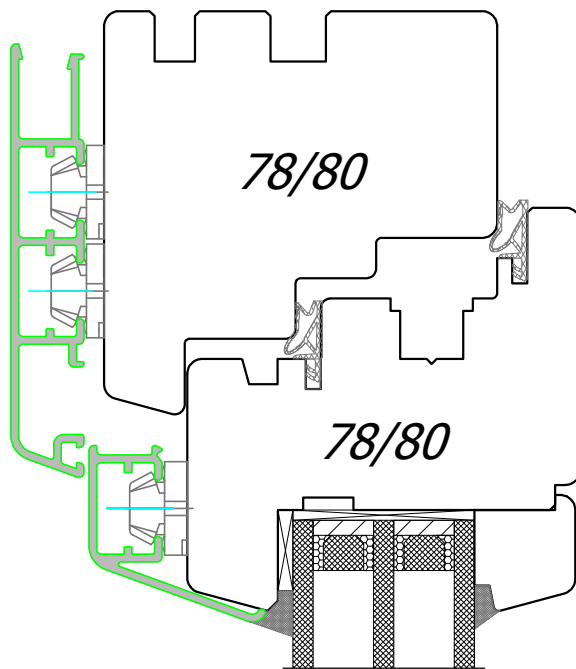





*EUROSYSTEM 78  
ALU CLAD  
WINDOW VERTICAL*

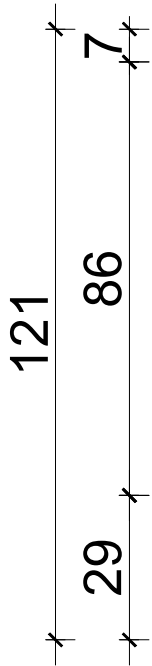

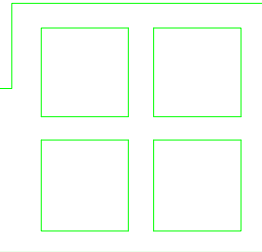

**PPUH DARIUSZ MALEC**






78-200 Białogard, ul. Królowej Jadwigi 13E tel. 94 312 24 77 NIP: 669-000-73-06  
www.malecokna.pl malec@malecokna.pl kalita@malecokna.pl

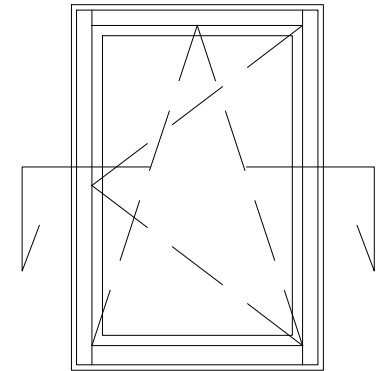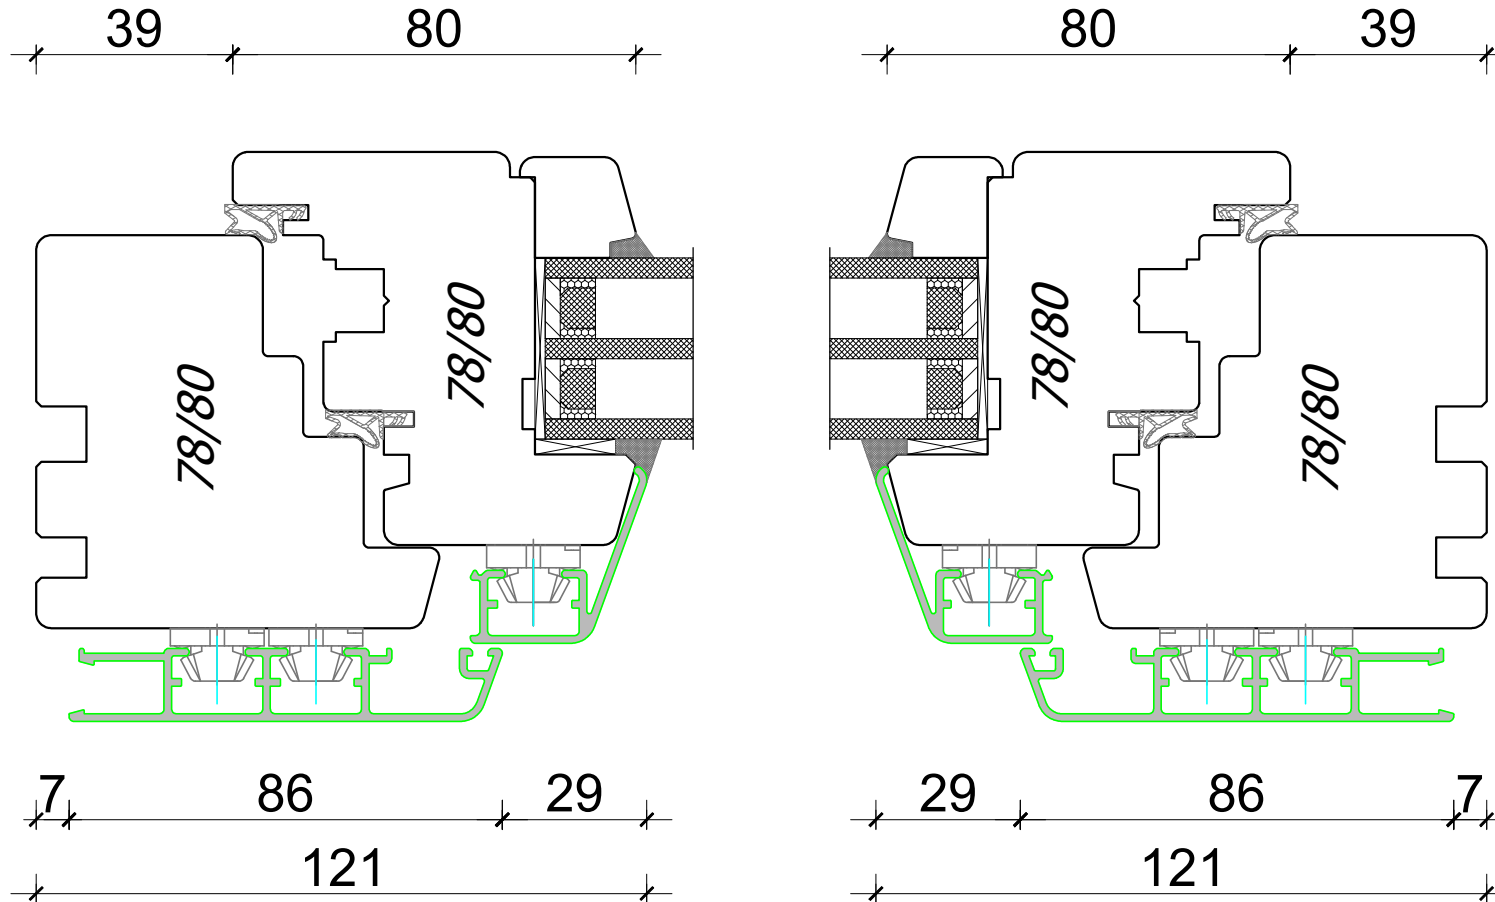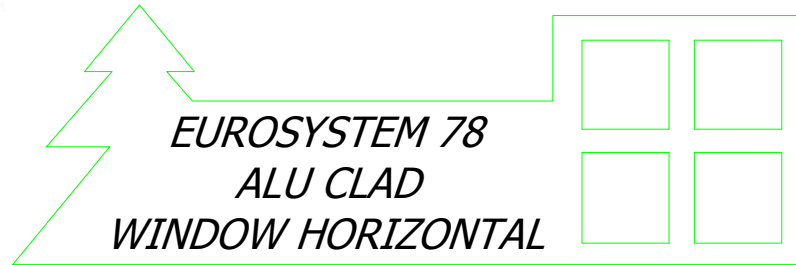



1:30



A4, 1:1,5





Author: Jan Kalita  
PPUH Malec

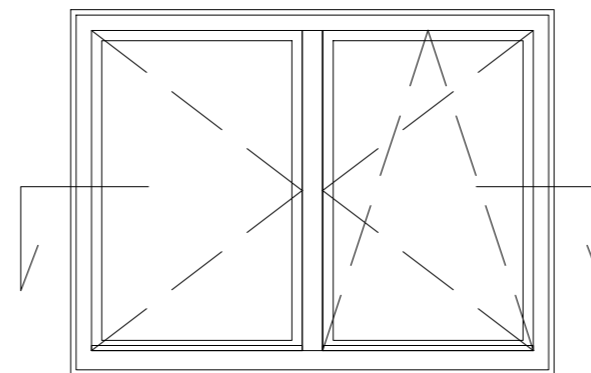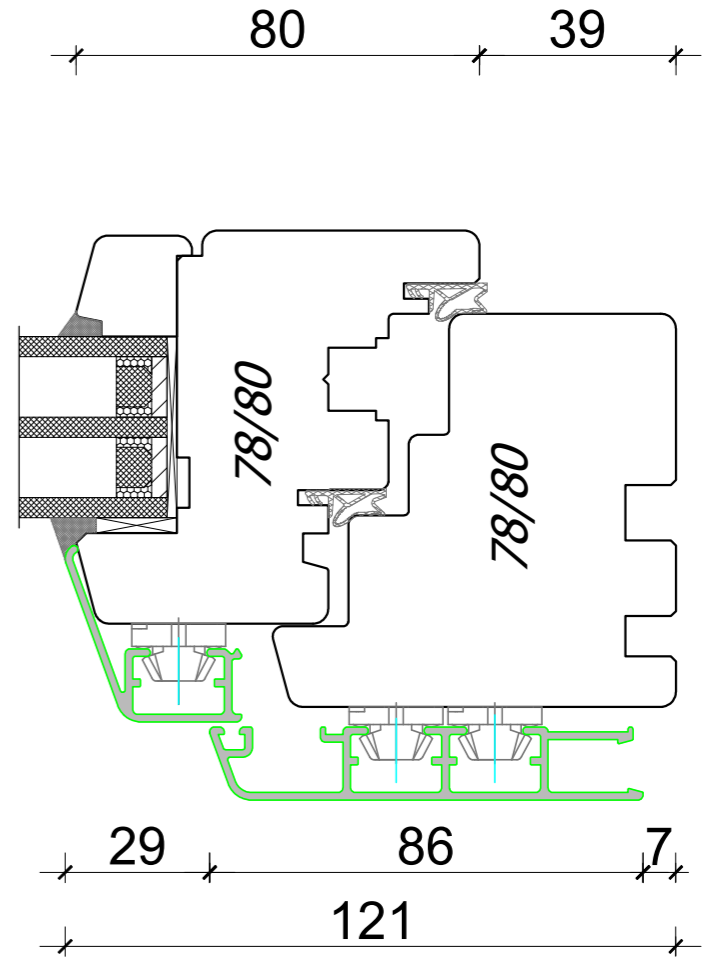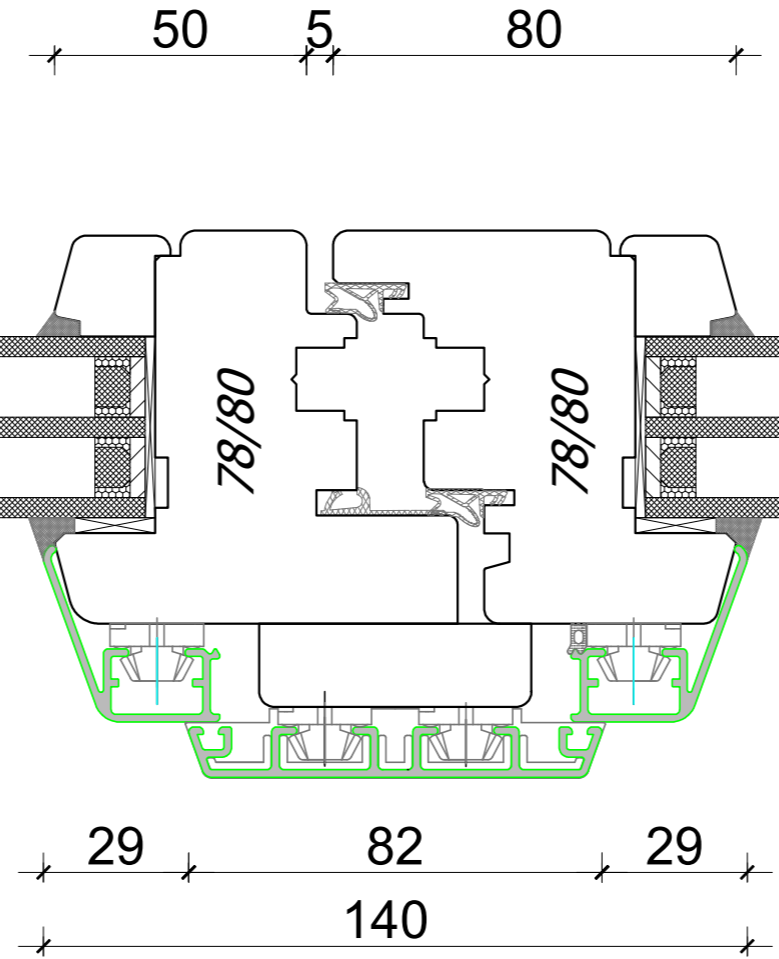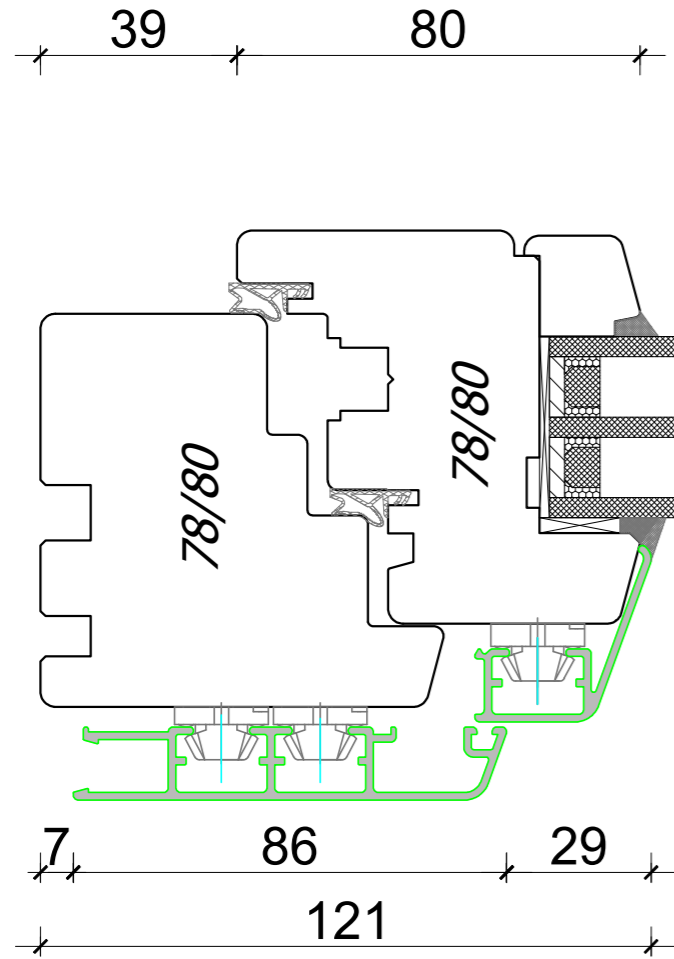
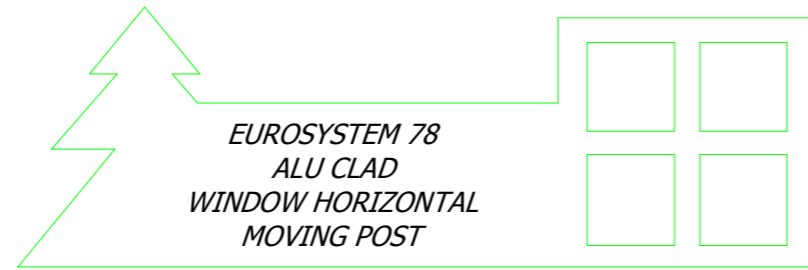


1:30

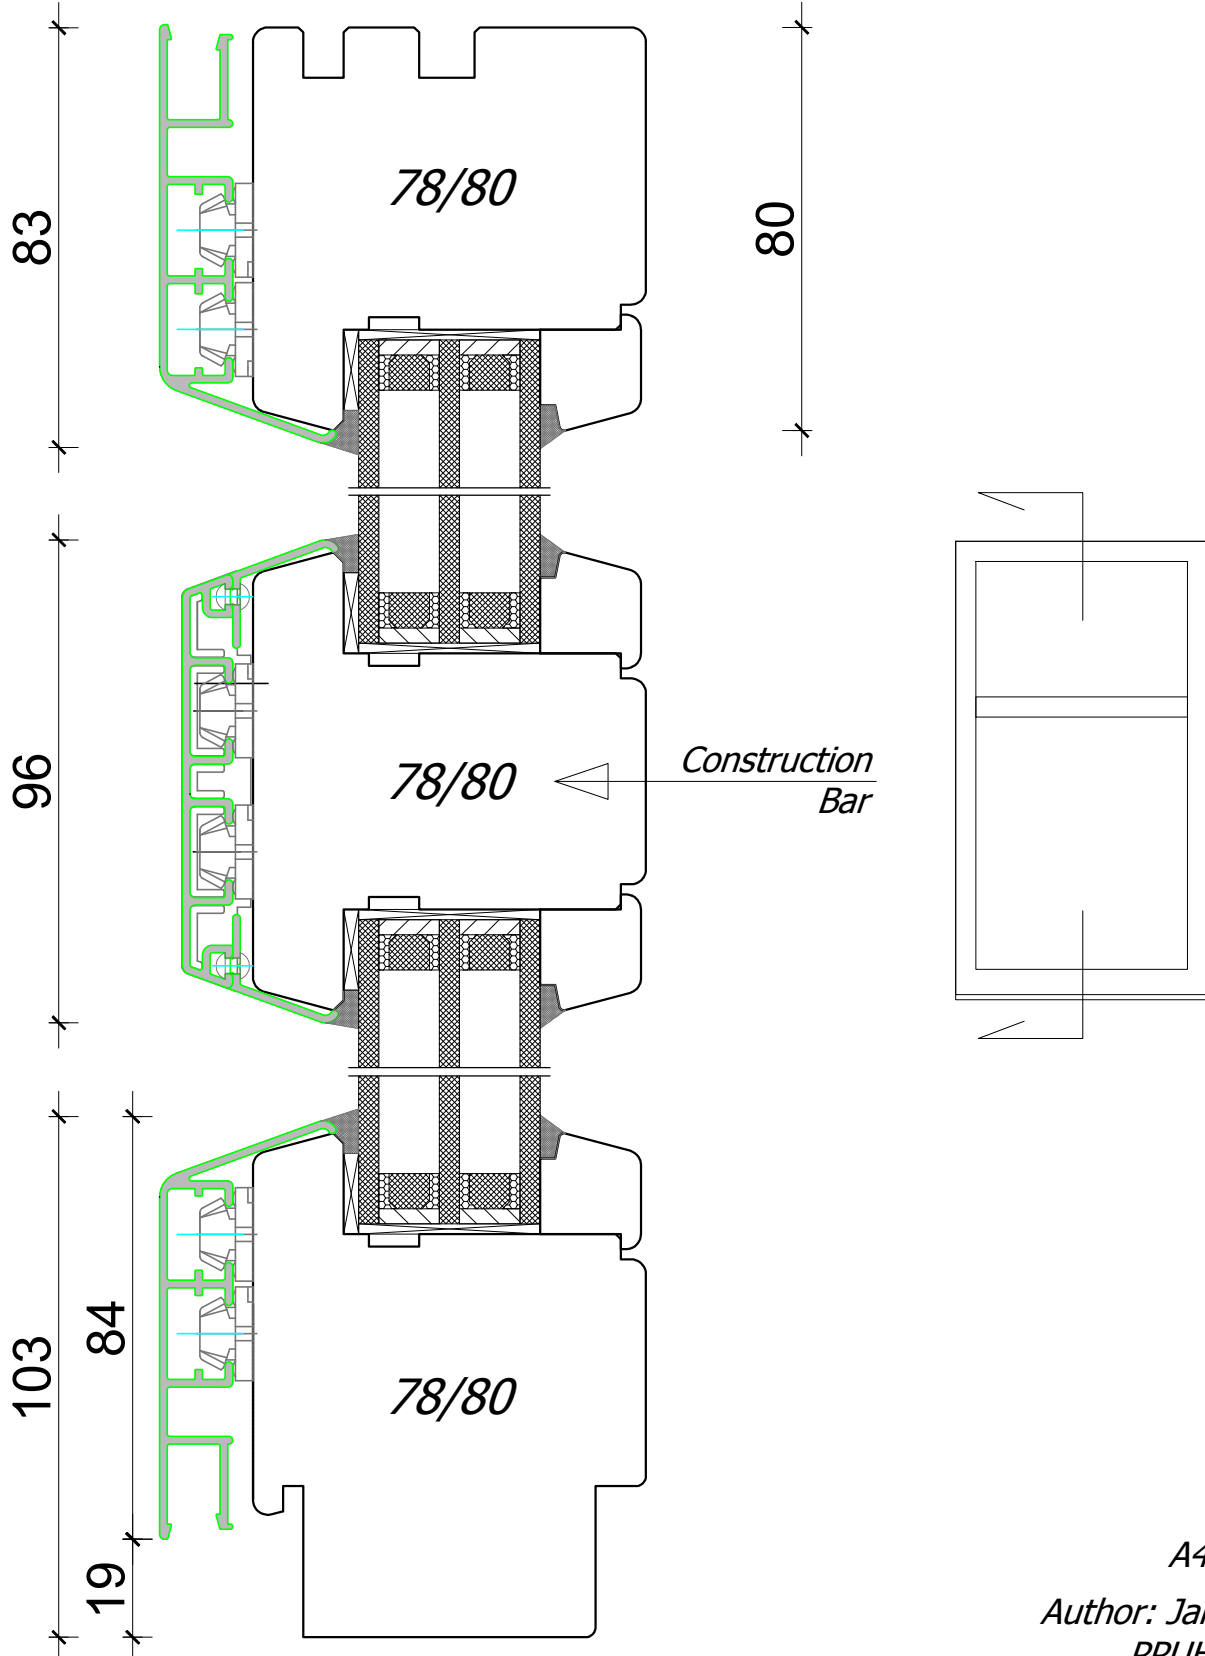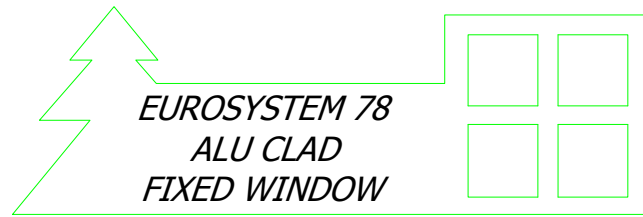


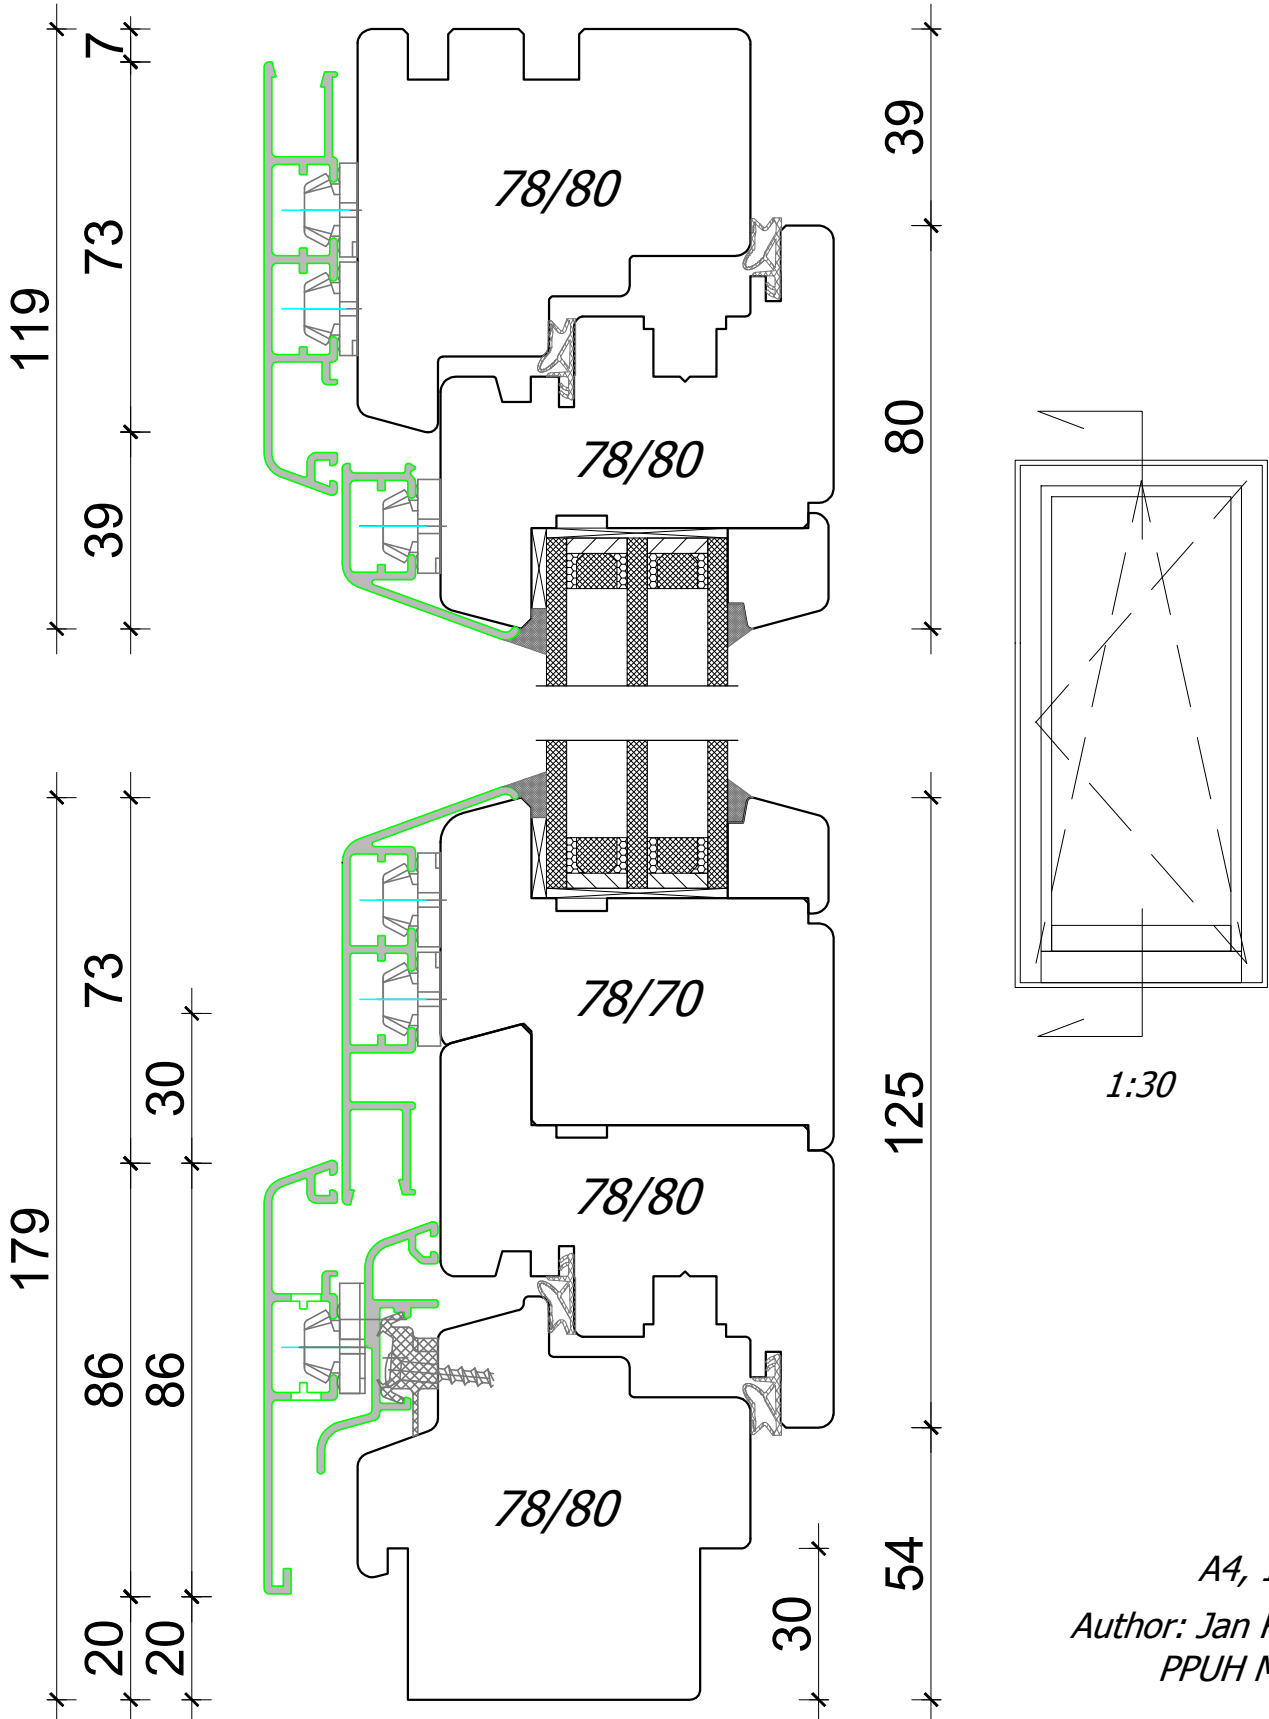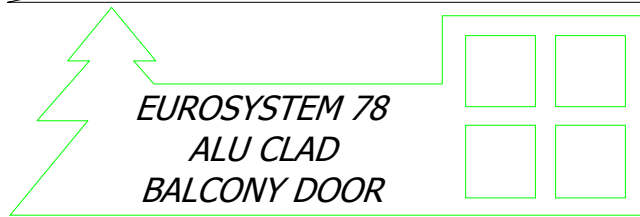

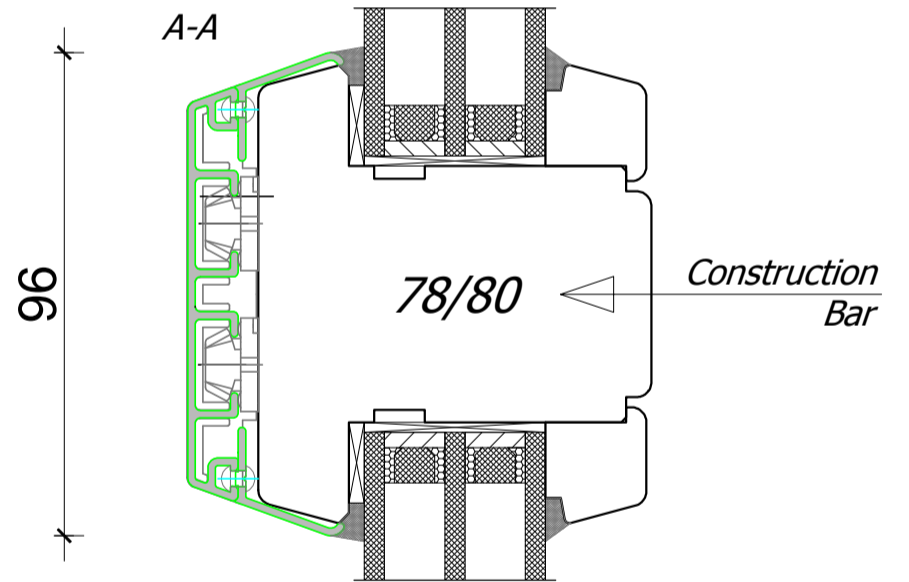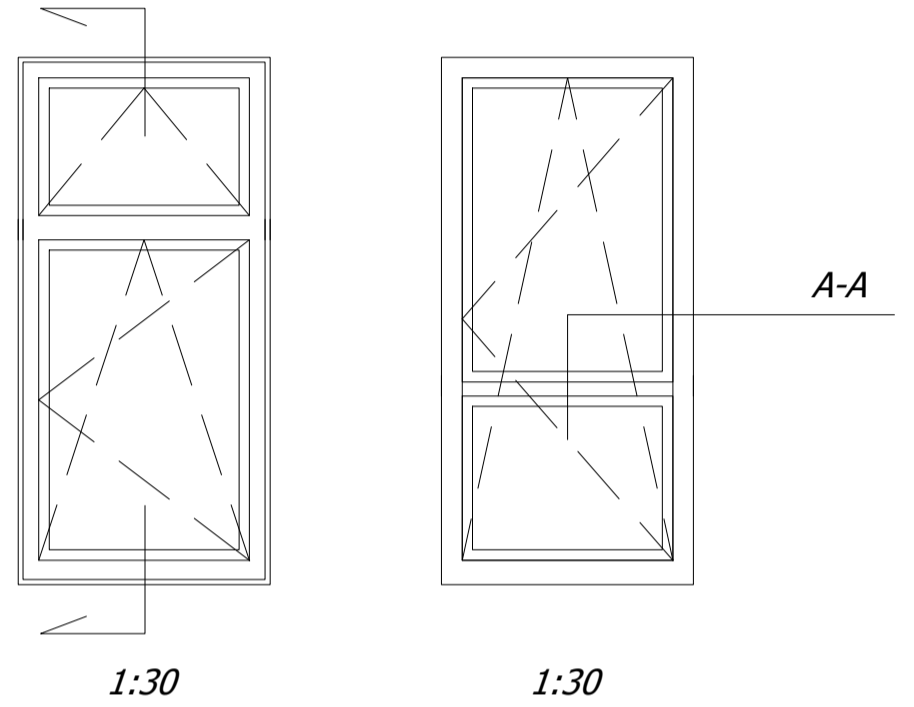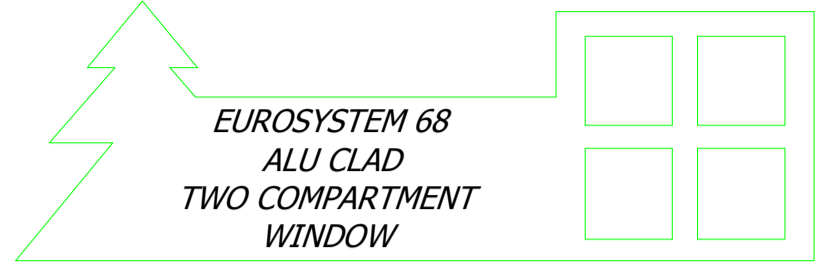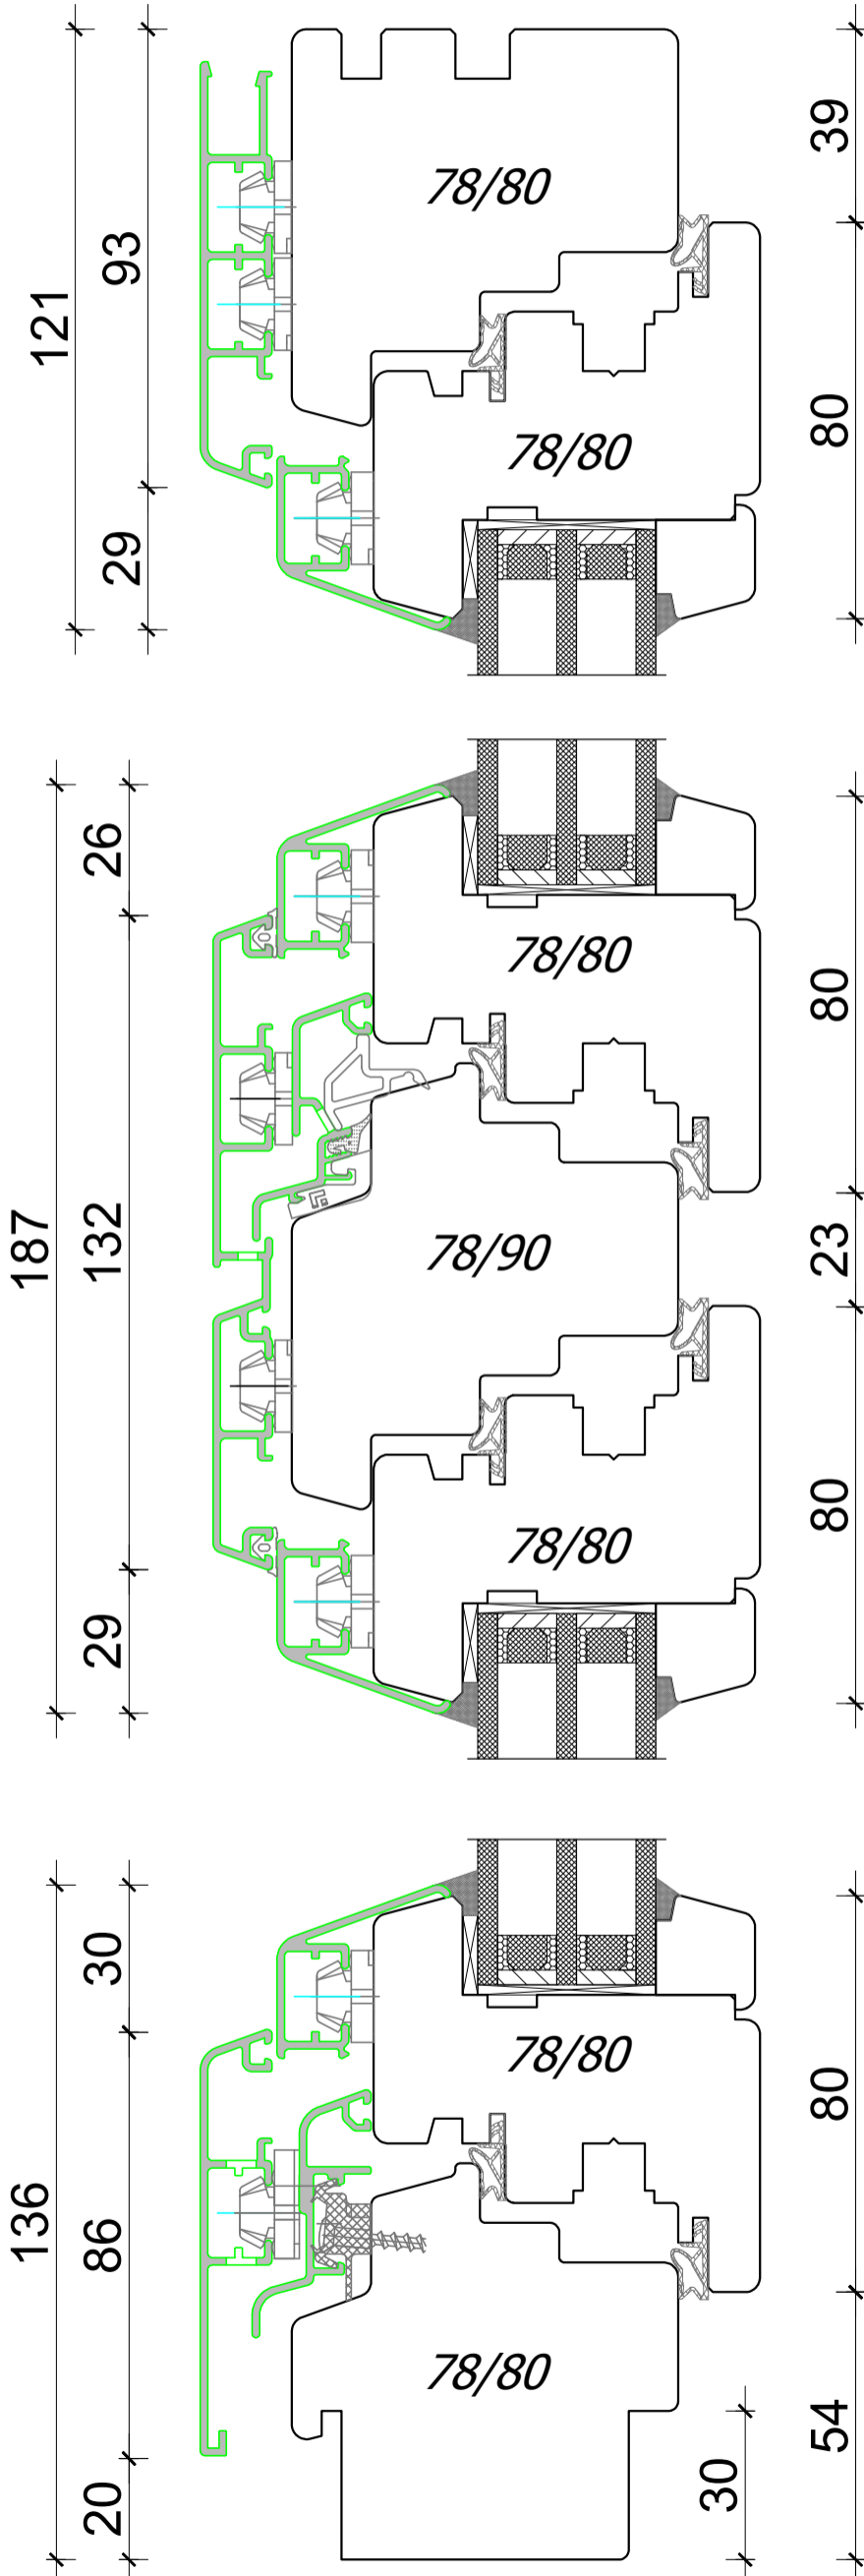

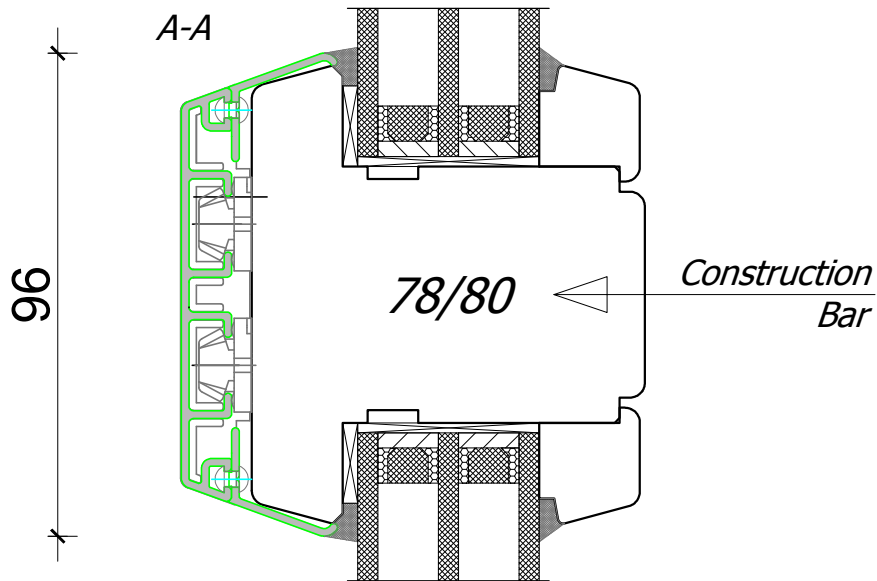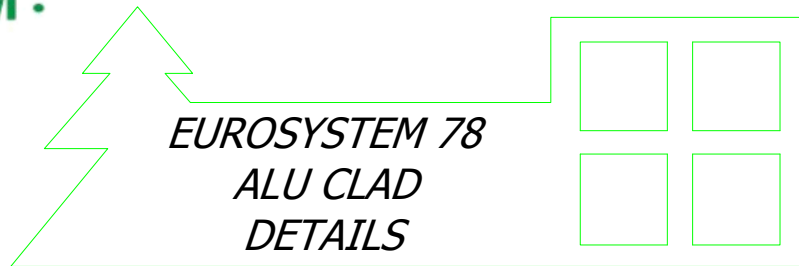

*CONSTRUCTION BAR*

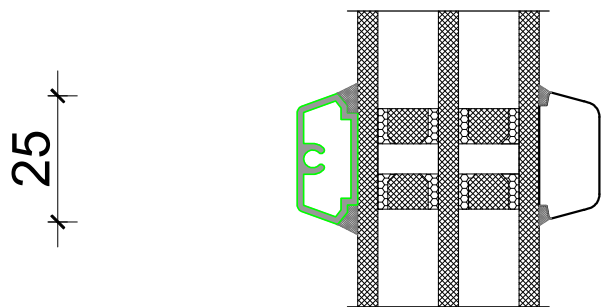

*VIENNESE MUNTIN  
TWO COMPARTMENT*