



*EUROSYSTEM 92
ALU CLAD
WINDOW VERTICAL*



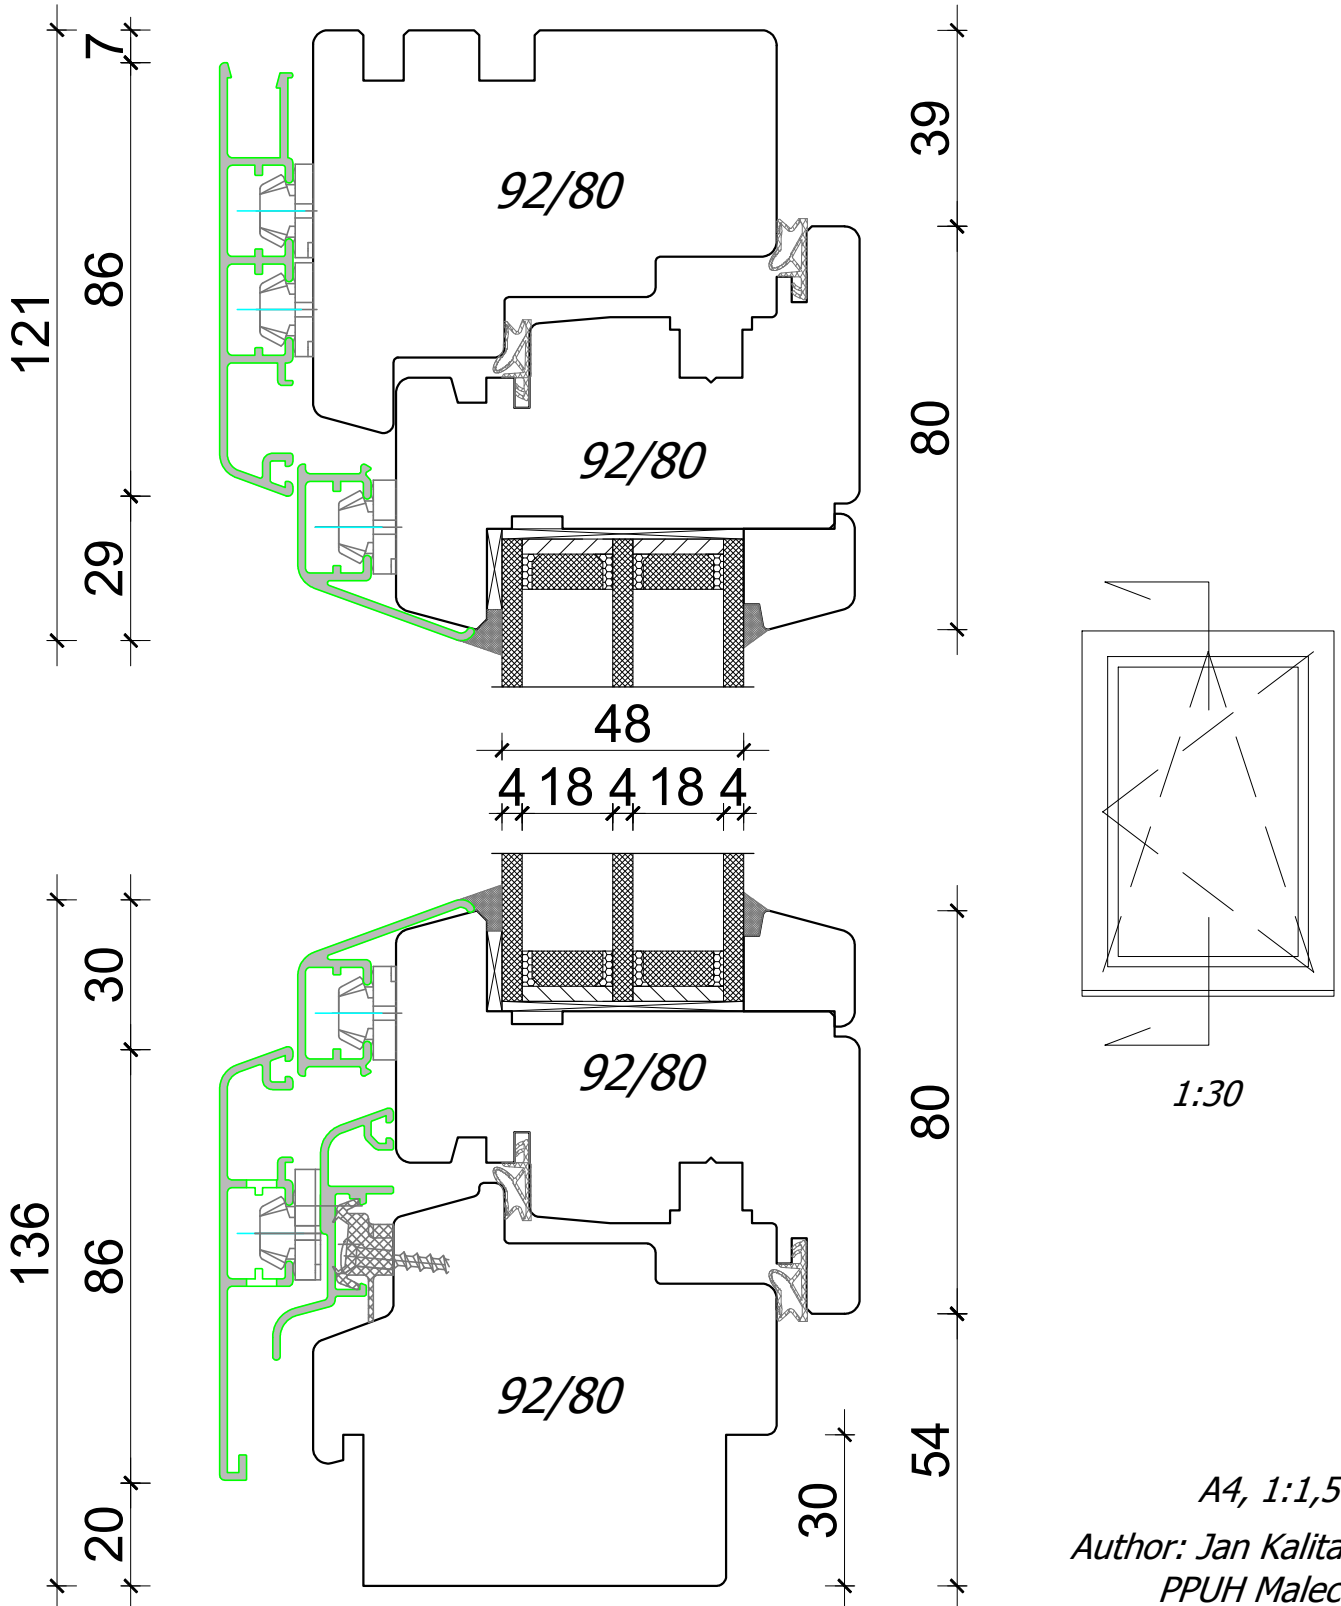


A4, 1:1,5
Author: Jan Kalita
PPUH Malec

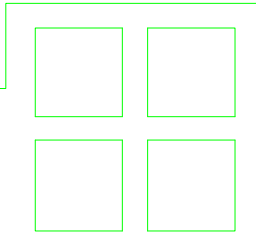

PPUH DARIUSZ MALEC






78-200 Białogard, ul. Królowej Jadwigi 13E tel. 94 312 24 77 NIP: 669-000-73-06
www.malecokna.pl malec@malecokna.pl kalita@malecokna.pl

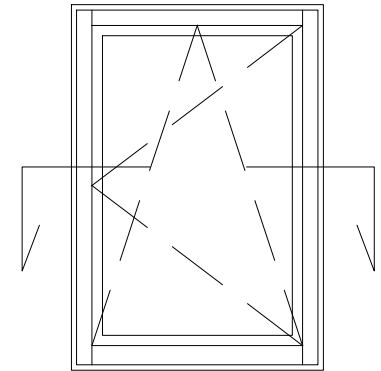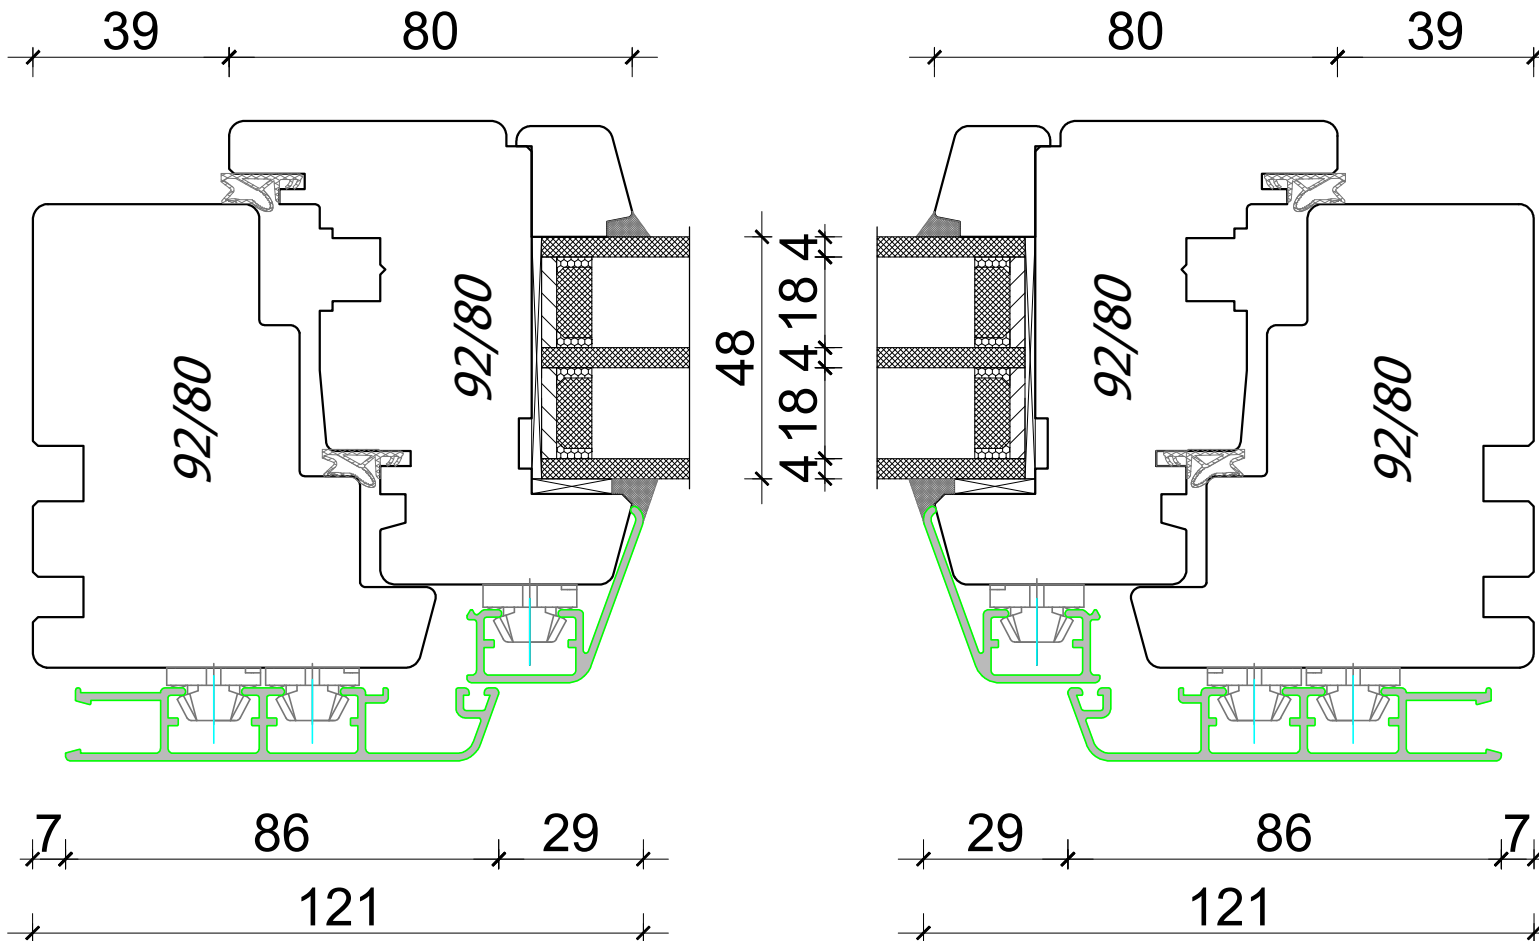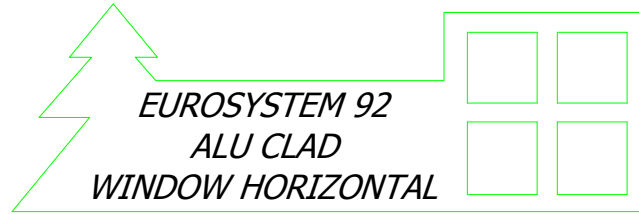

1:30

A4, 1:1,5



Author: Jan Kalita
PPUH Malec

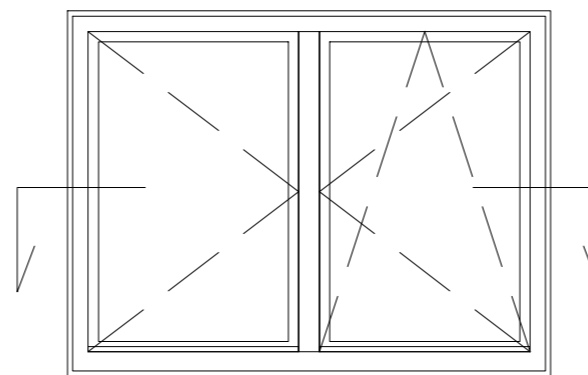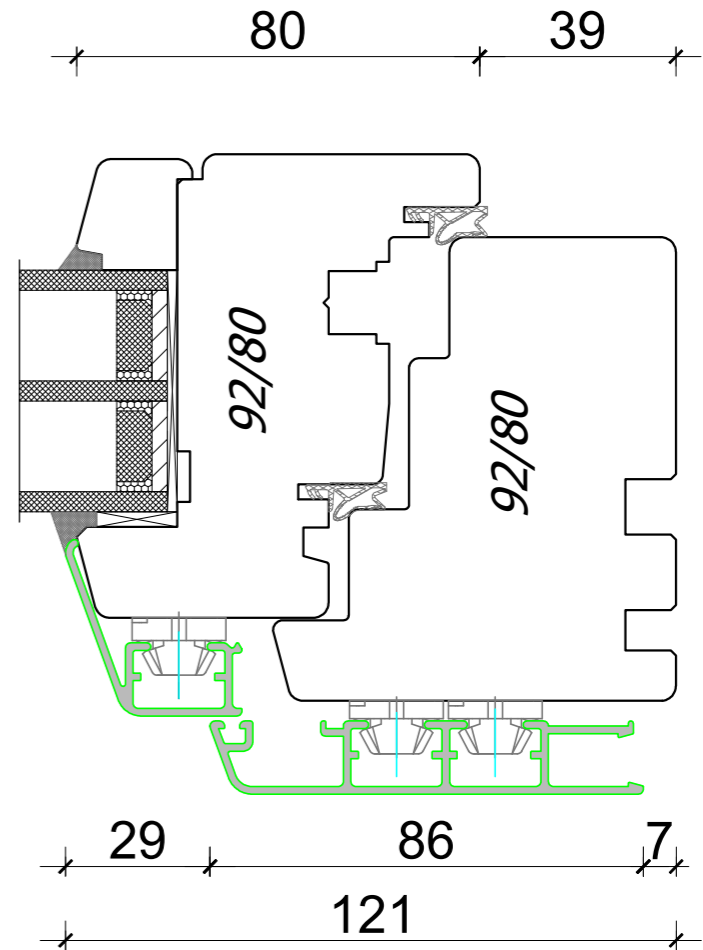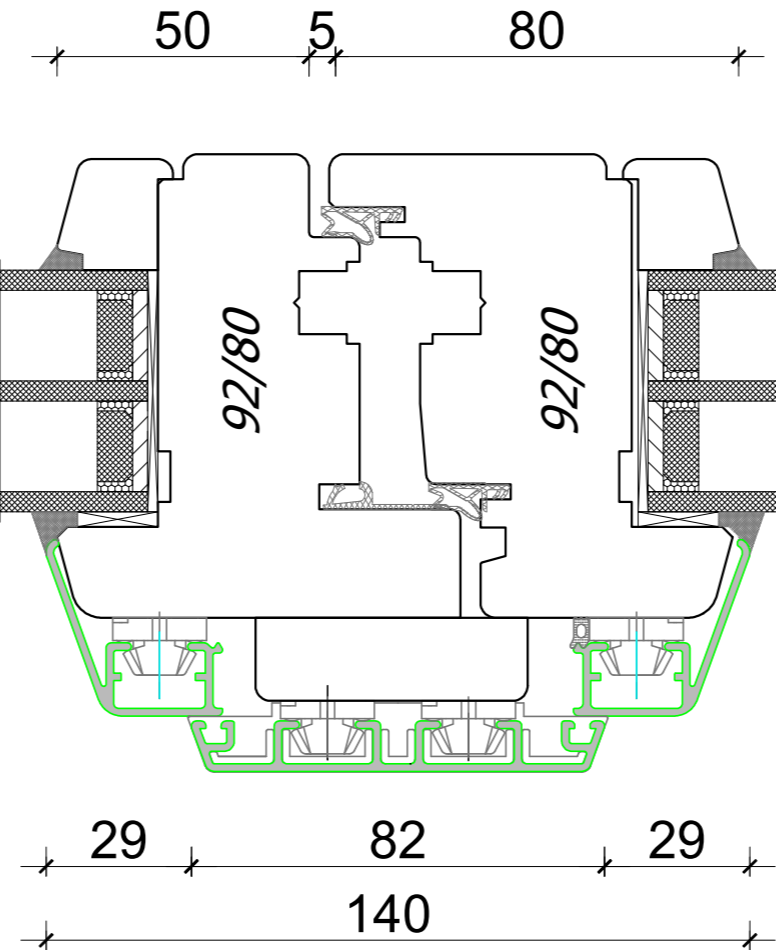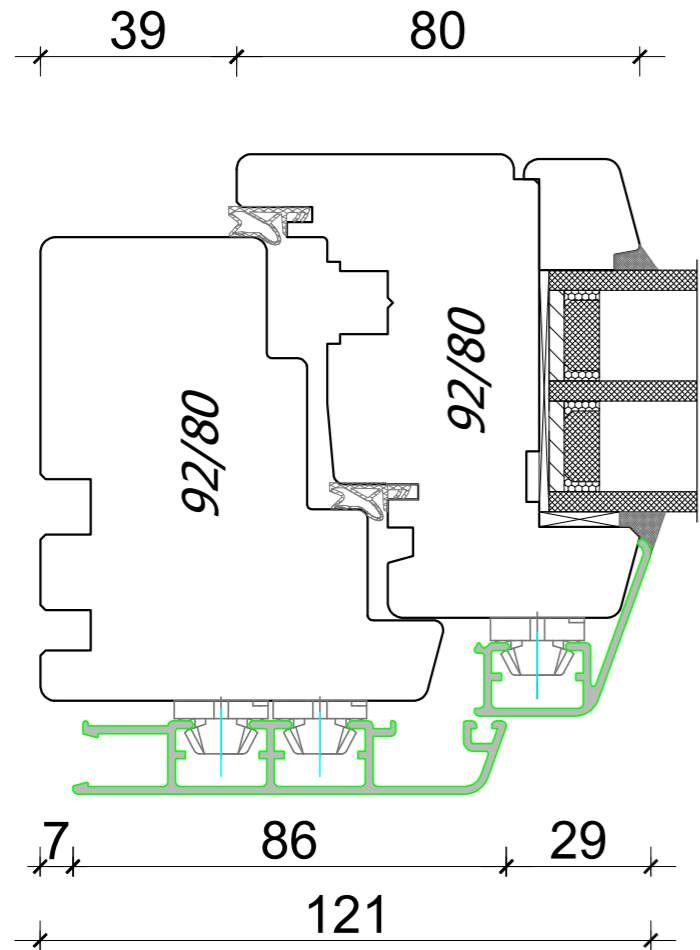
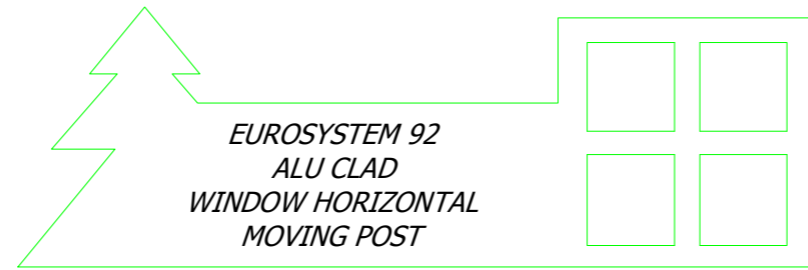






1:30

A3, 1:1,5



Author: Jan Kalita
PPUH Malec

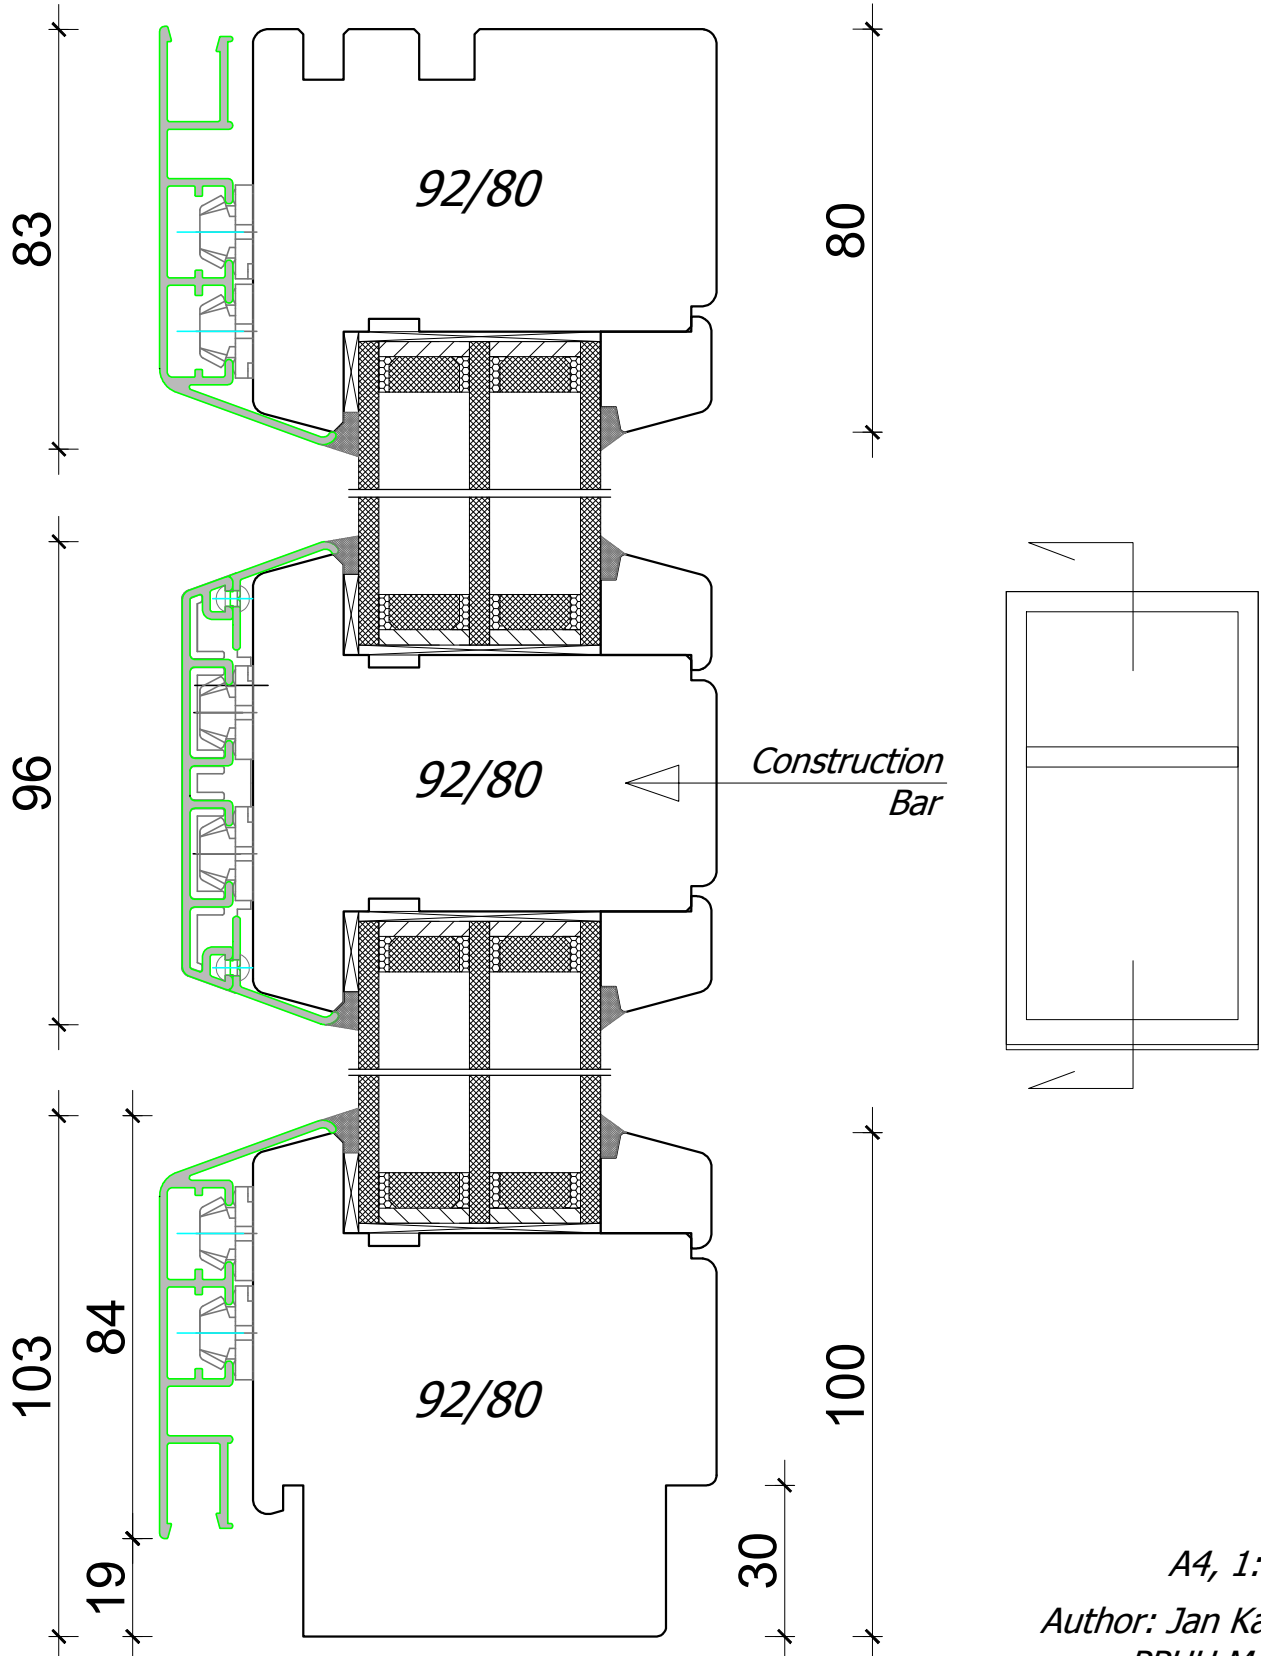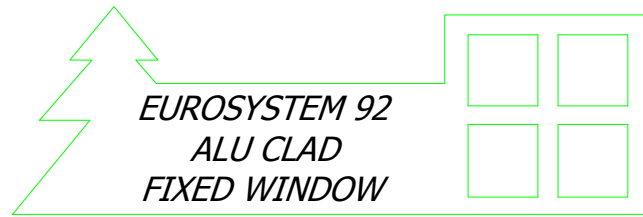

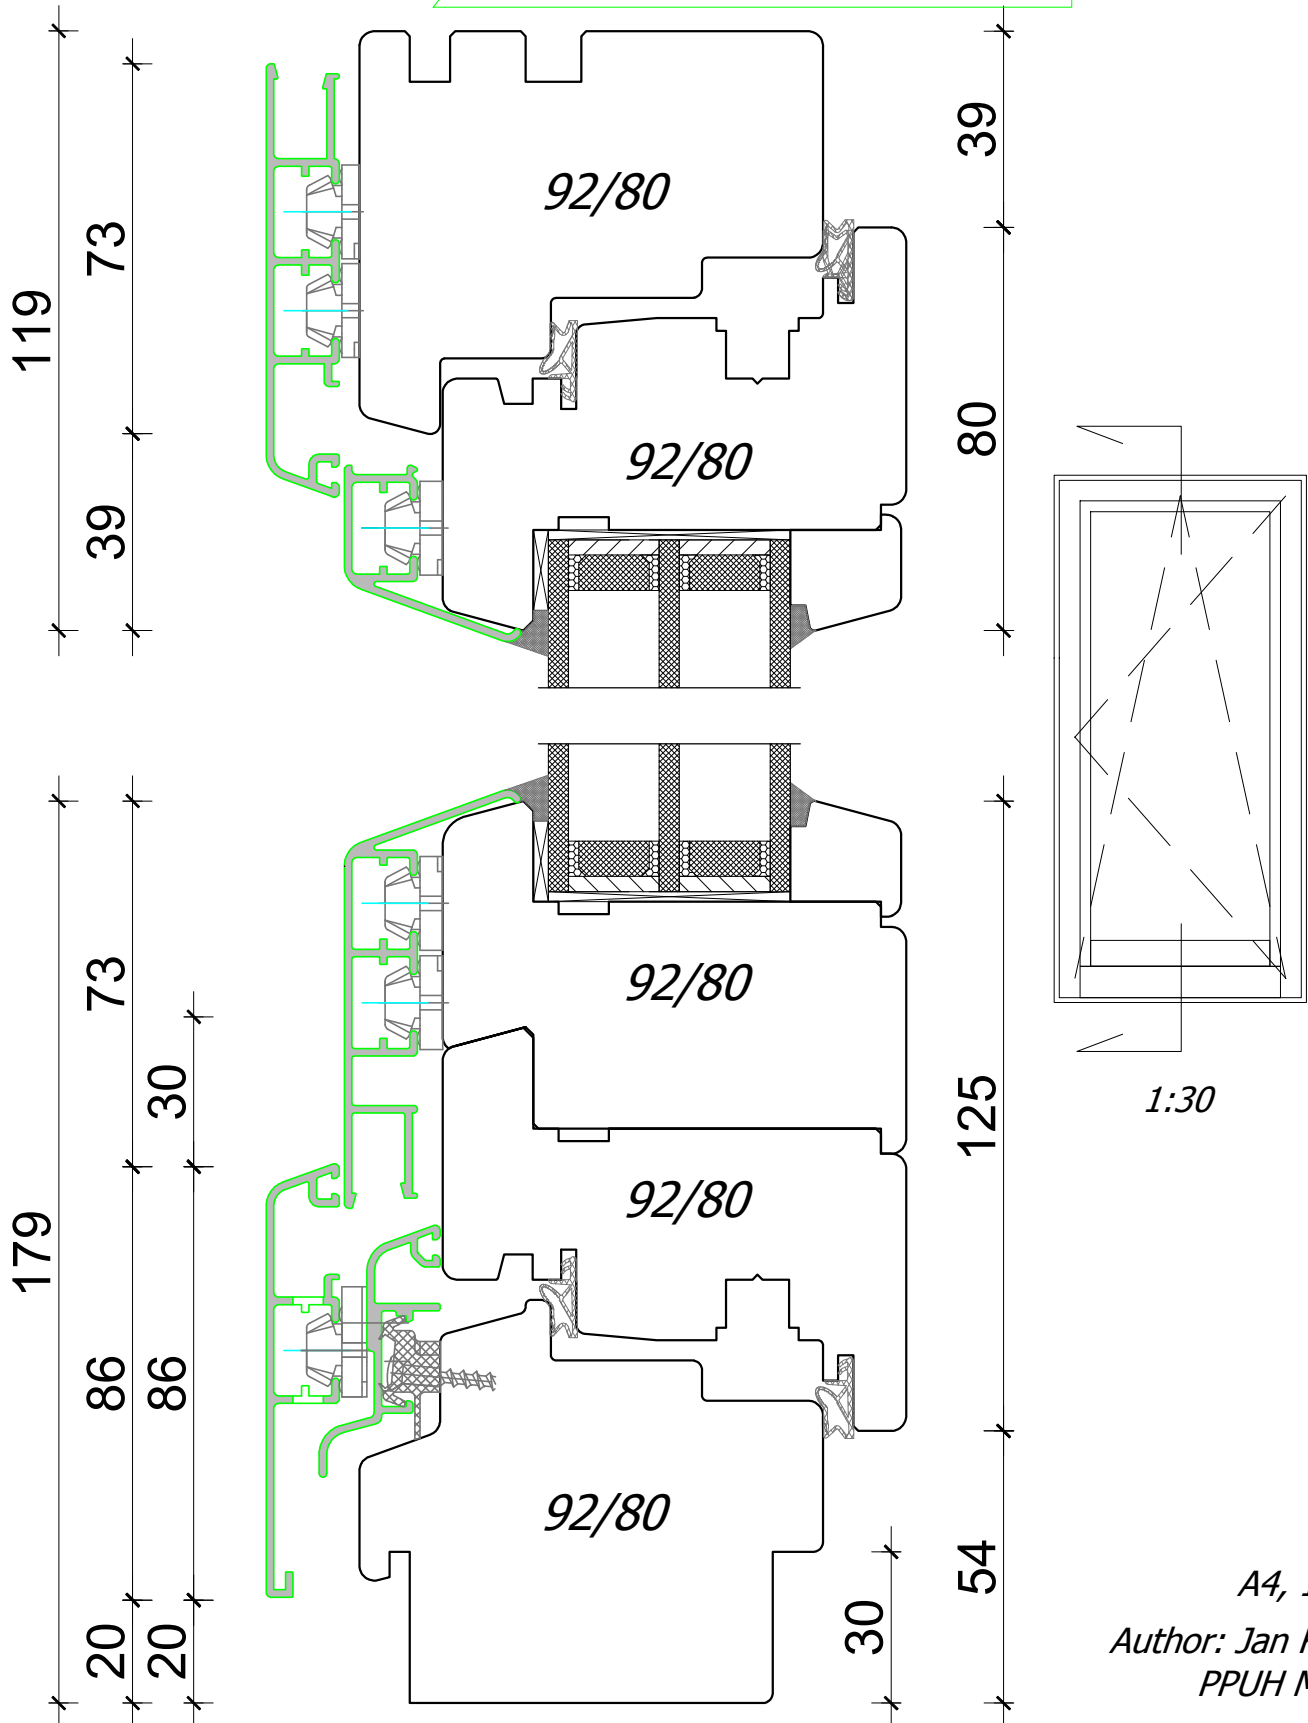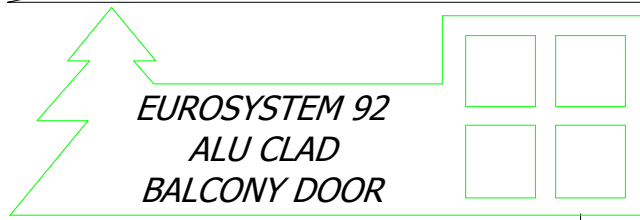


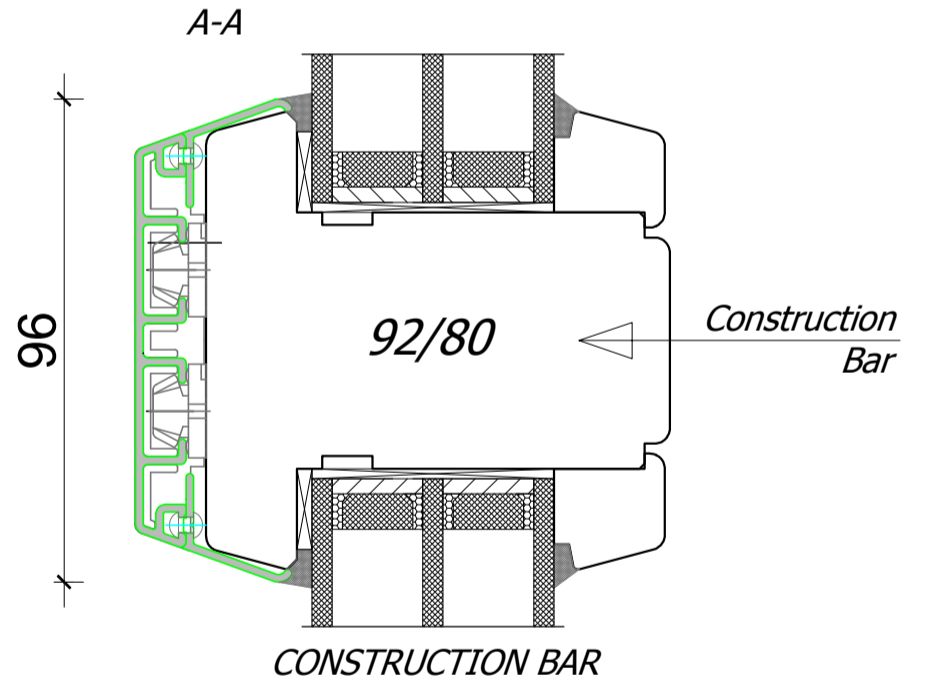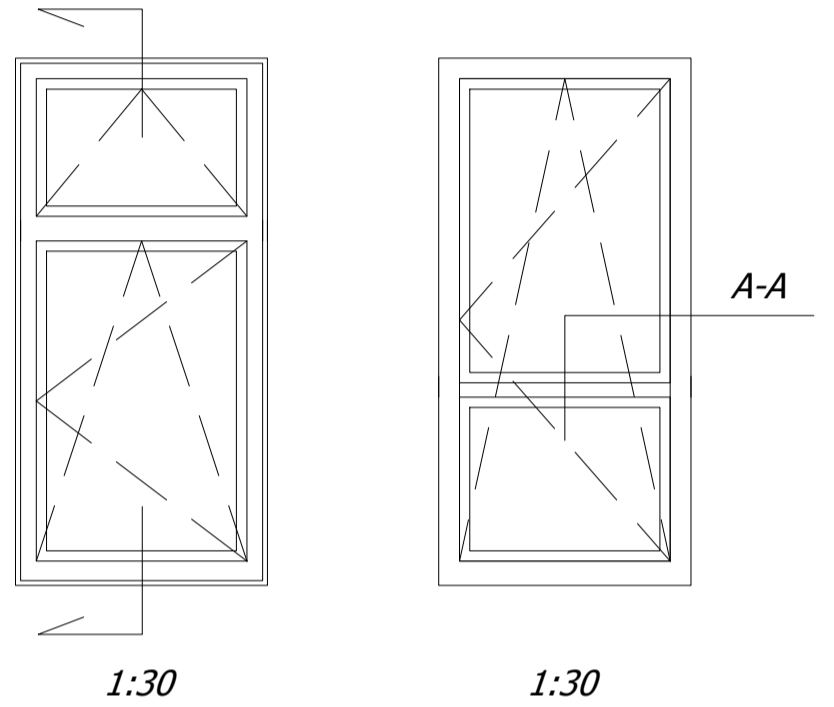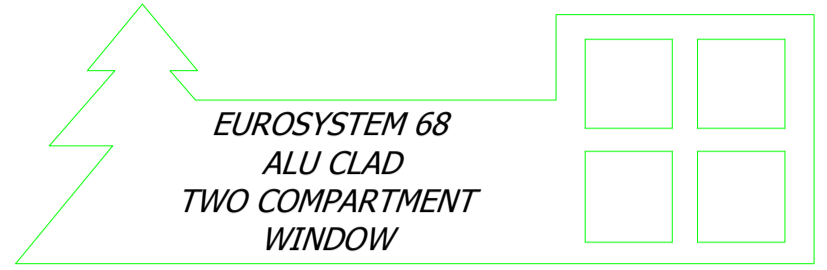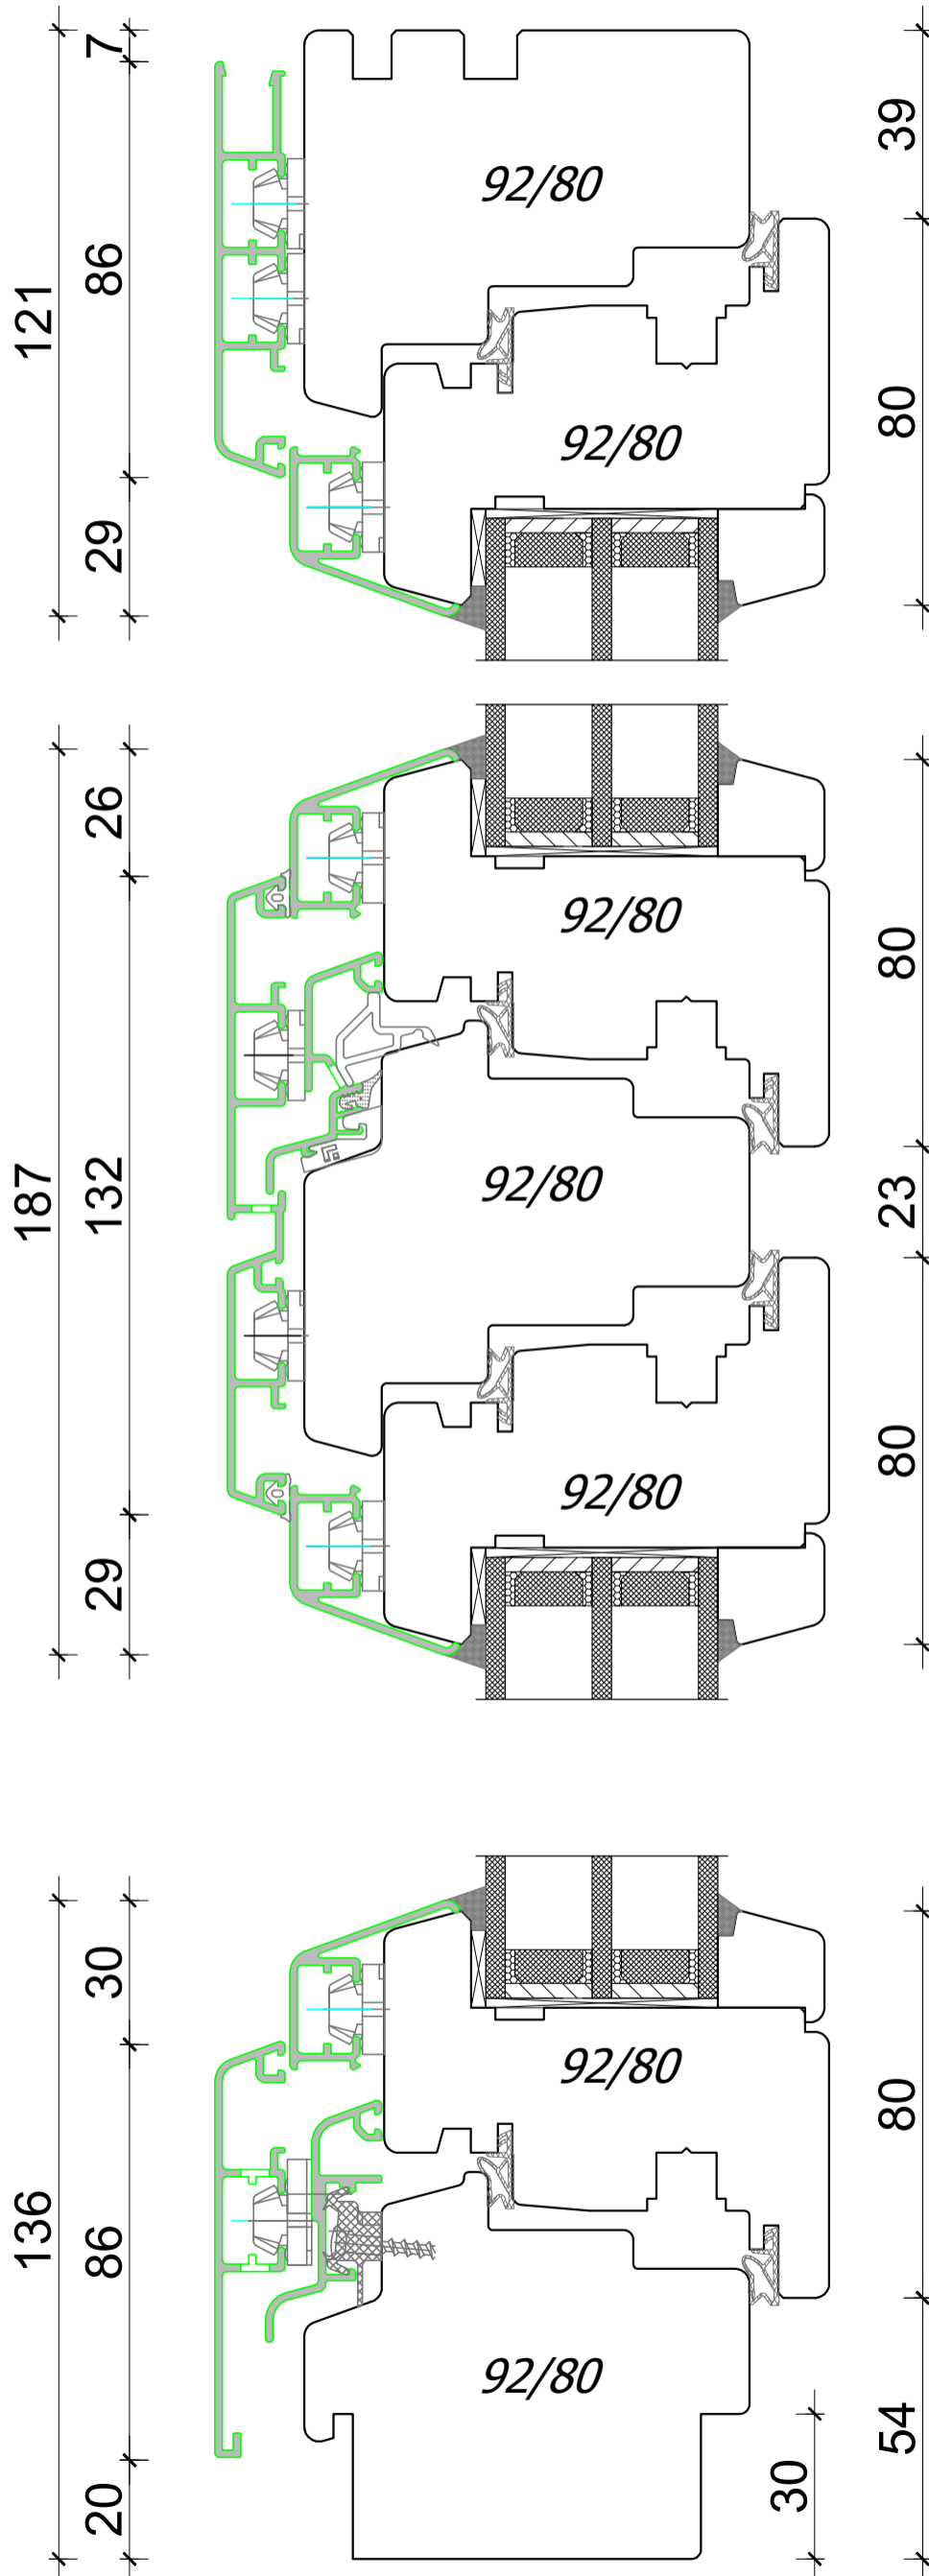

*EUROSYSTEM 92
ALU CLAD
DETAILS*

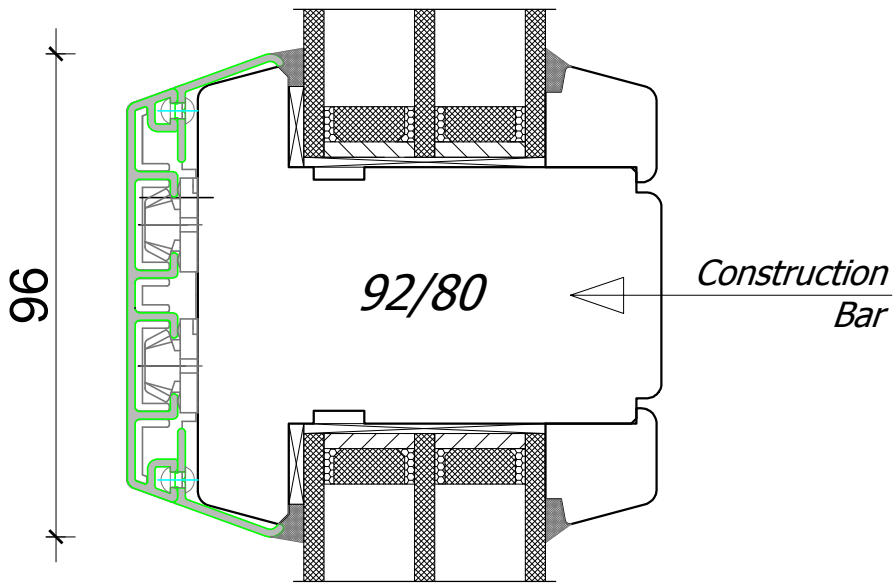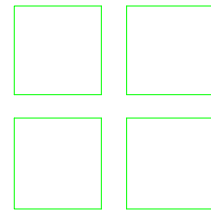

CONSTRUCTION BAR

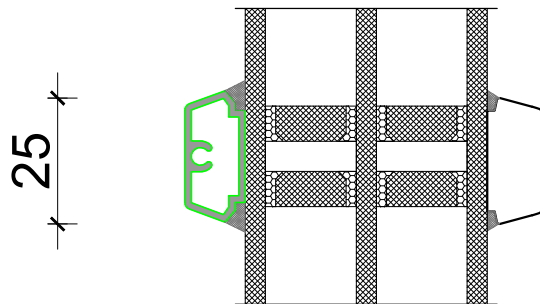

*VIENNESE MUNTIN
TWO COMPARTMENT*